

# ARCHITECTURAL DESIGN & DRAWINGS

## Detail Study and Preparation of Masterplan of Barhakune Daha Area Multipurpose Park Dang, Nepal


**Green Era Pvt. Ltd.**  
Attaria, Kailali, Nepal

SUBMITTED TO:

GOVERNMENT OF NEPAL (GoN)  
MINISTRY OF INDUSTRY, TOURISM, FOREST AND ENVIRONMENT  
PROVINCE FOREST DIRECTORATE  
Shiddharthanagar, Rupandehi, Nepal

JUNE 2019


# Masterplan of Barhakune Daha Area Multipurpose Park

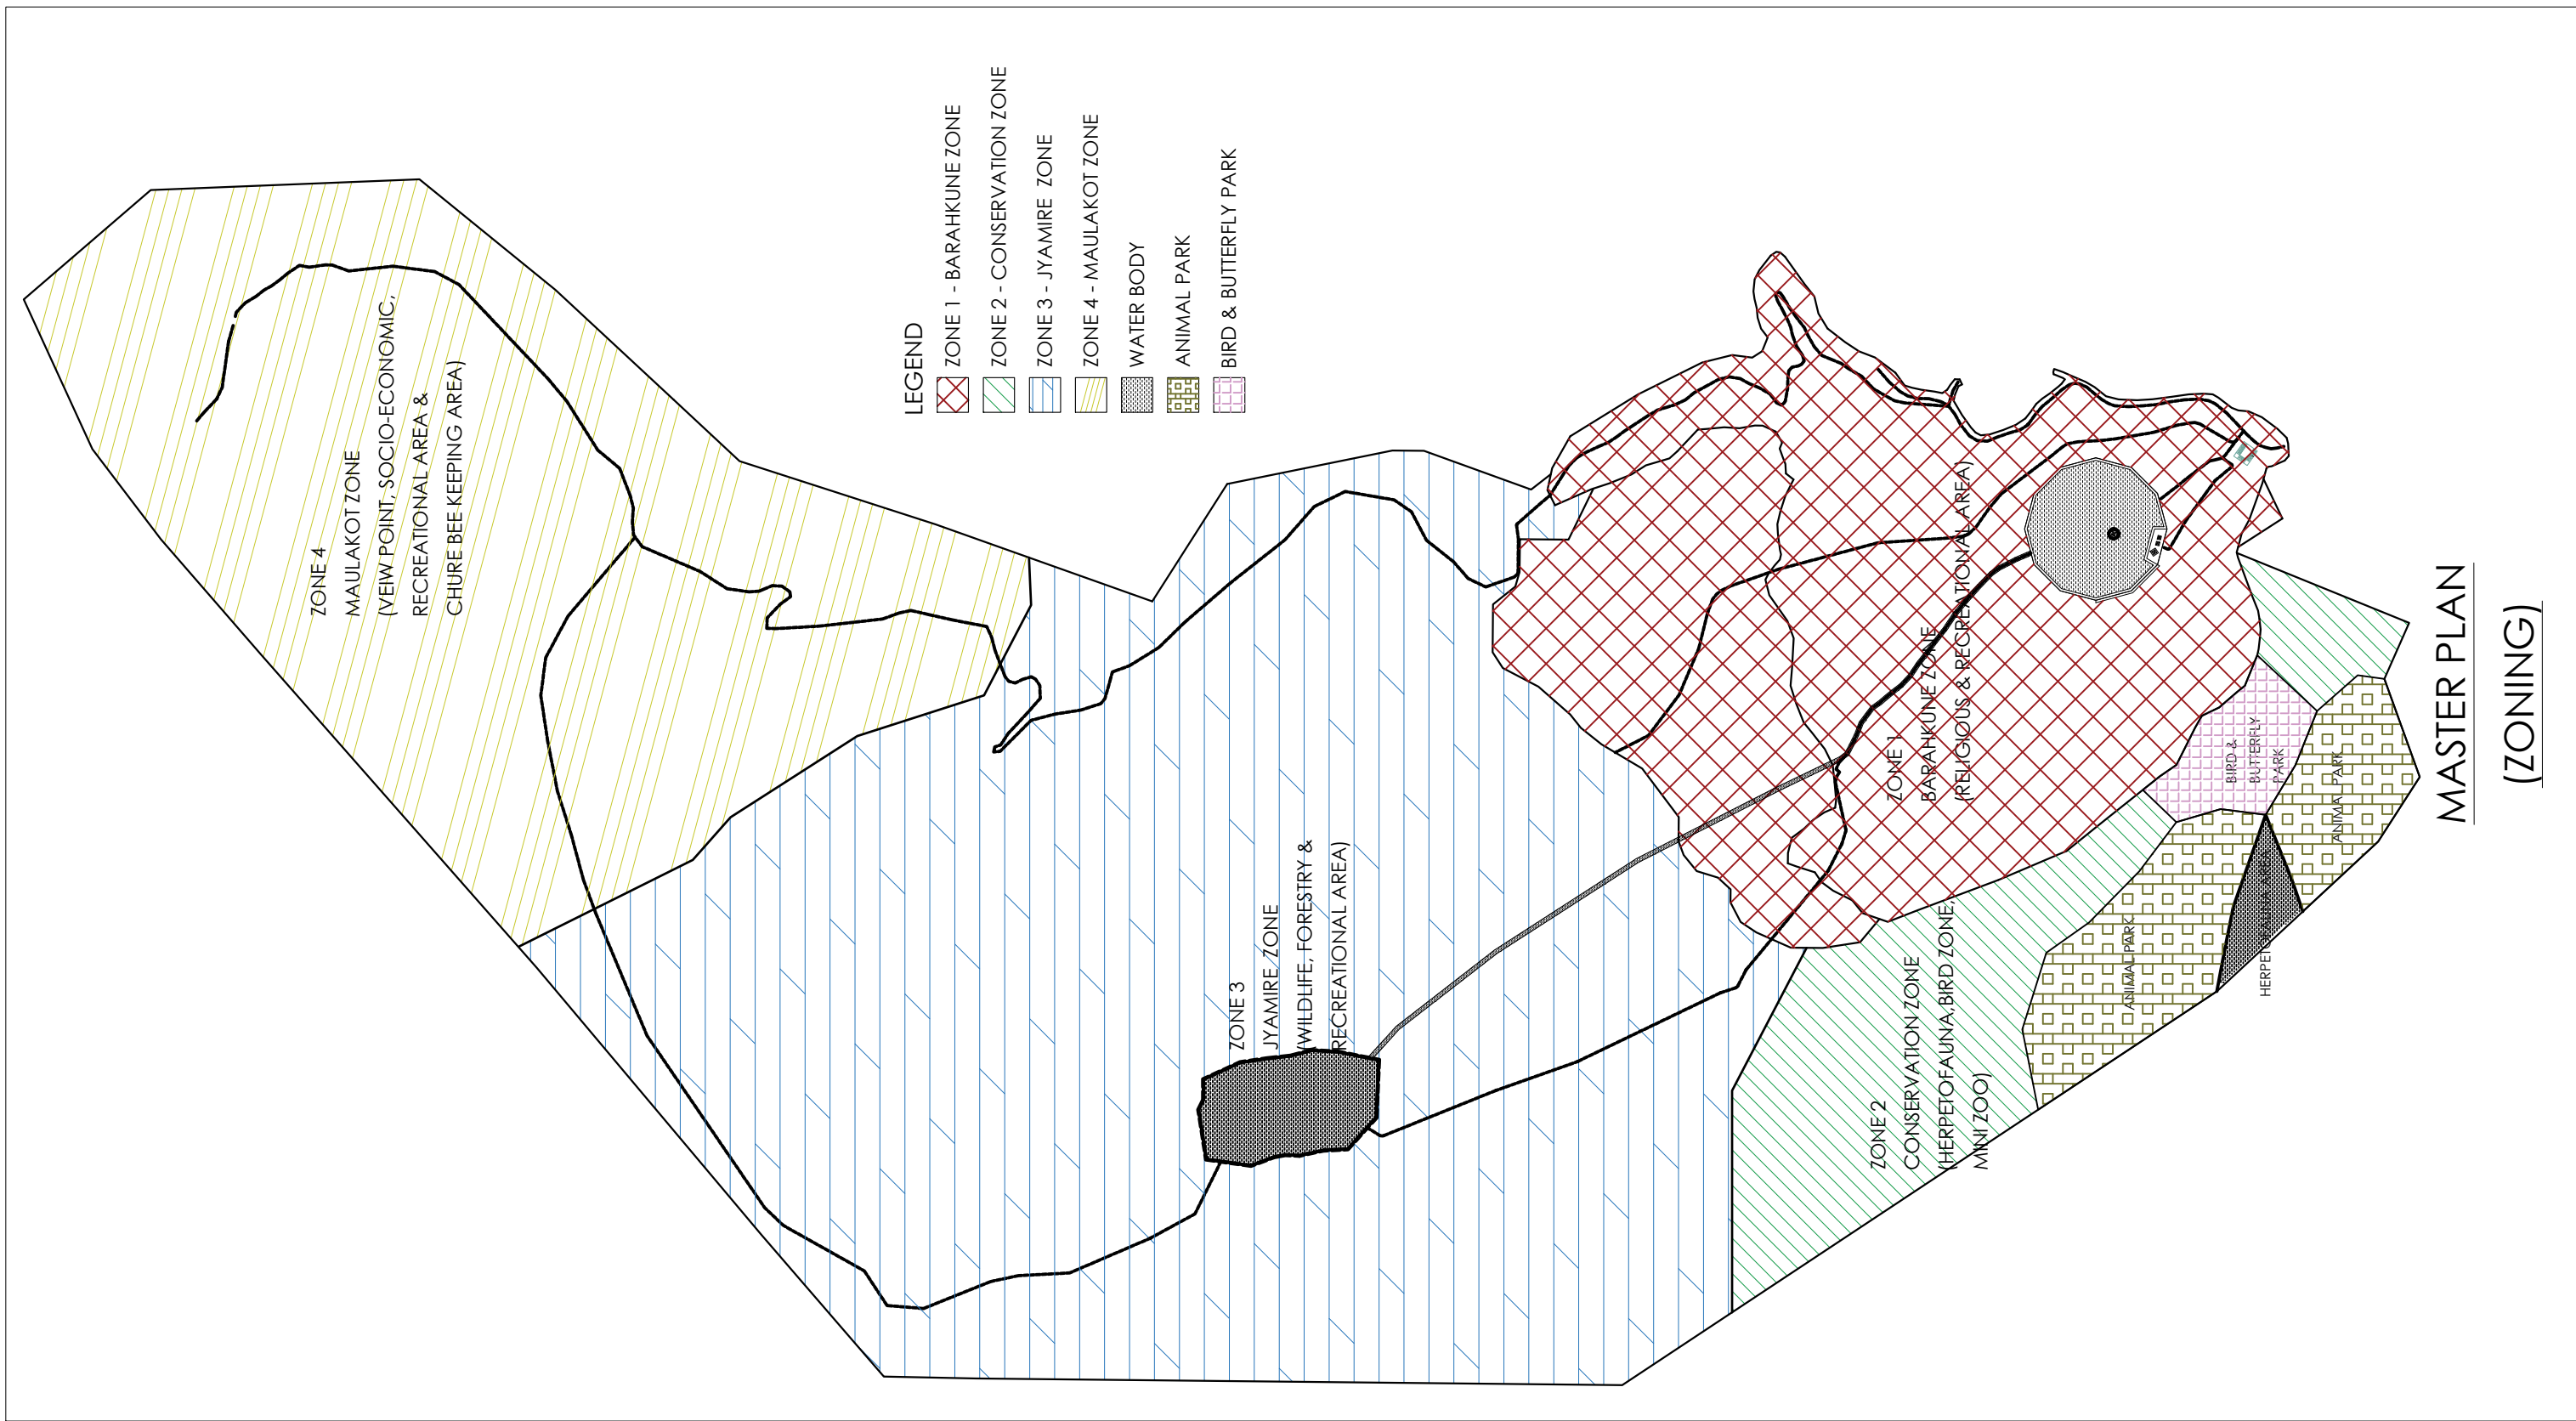

MASTER PLAN  
(ZONING)

|   |                                                                        |                |              |  |                       |   |                    |
|---|------------------------------------------------------------------------|----------------|--------------|--|-----------------------|---|--------------------|
| CLIENT :<br>GOVERNMENT OF NEPAL (GoN)<br>MINISTRY OF INDUSTRY, TOURISM, FOREST AND ENVIRONMENT<br>PROVINCE FOREST DIRECTORATE<br>Shiddharthanagar, Rupandehi, Nepal | CONSULTANTS :<br><b>Green Era Pvt. Ltd.</b><br>Attaria, Kailali, Nepal | SCALE :<br>NTS | DESIGNED BY: |  | MASTER PLAN<br>ZONING | Detail Study and Preparation of<br>Masterplan of Barhakune Daha Area Multipurpose Park<br>Dang, Nepal | DATE:<br>JUNE 2019 |
|   |                                                                        |                | CHECKED BY:  |  |                       |   | SHEET NO.:<br>A/1  |
|   |                                                                        |                | APPROVED BY: |  |                       |   | REV. NO.:          |

# Masterplan of Barhakune Daha Area Multipurpose Park

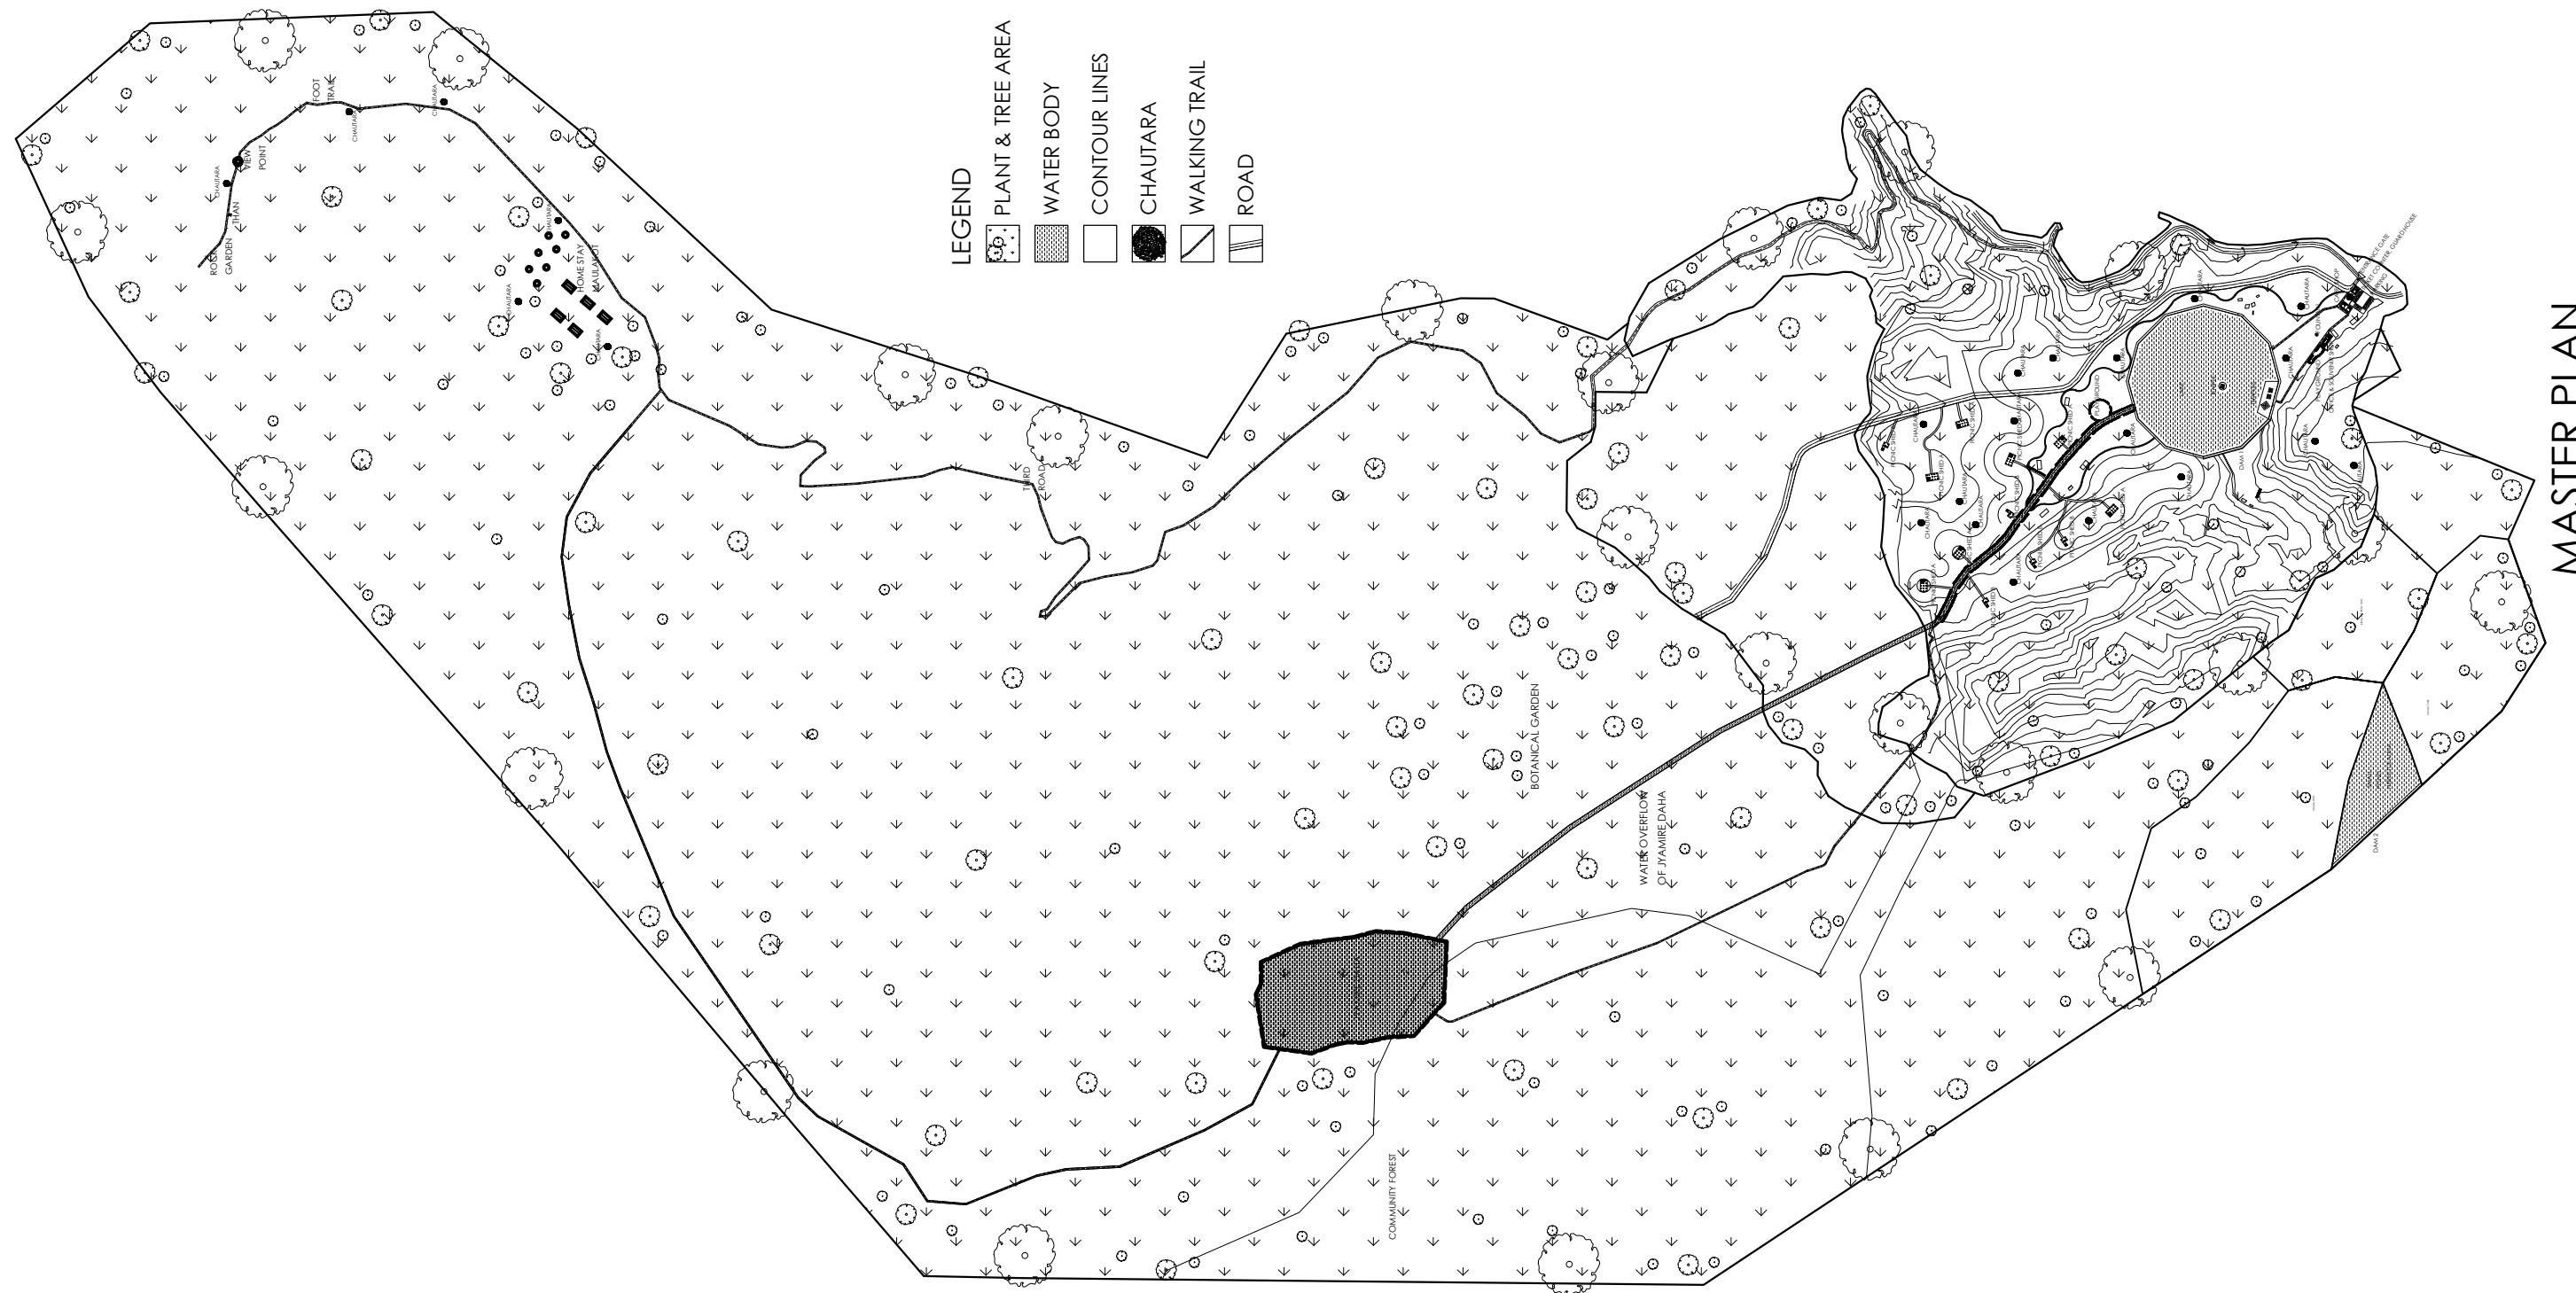

# MASTER PLAN

CLIENT : GOVERNMENT OF NEPAL (GoN)  
MINISTRY OF INDUSTRY, TOURISM, FOREST AND ENVIRONMENT  
PROVINCE FOREST DIRECTORATE  
Shiddharthanagar, Rupandehi, Nepal

**CONSULTANTS :**

**Green Era Pvt. Ltd.**  
Attaria, Kailali, Nepal

SCALE:  $1/8" = 1'-0"$

|              |
|--------------|
| DESIGNED BY: |
| CHECKED BY:  |
| APPROVED BY: |

## MASTER PLAN

Detail Study and Preparation of  
Masterplan of Barhakune Daha Area Multipurpose Park  
Dang, Nepal

|            |           |
|------------|-----------|
| DATE:      | JUNE 2019 |
| SHEET NO.: | A/2       |
| REV. NO.:  |           |


# Masterplan of Barhakune Daha Area Multipurpose Park



MASTER PLAN  
BARHAKUNE DAHA AREA

|   |                                                                        |                         |              |  |             |   |                    |
|---|------------------------------------------------------------------------|-------------------------|--------------|--|-------------|---|--------------------|
| CLIENT :<br>GOVERNMENT OF NEPAL (GoN)<br>MINISTRY OF INDUSTRY, TOURISM, FOREST AND ENVIRONMENT<br>PROVINCE FOREST DIRECTORATE<br>Shiddharthanagar, Rupandehi, Nepal | CONSULTANTS :<br><b>Green Era Pvt. Ltd.</b><br>Attaria, Kailali, Nepal | SCALE :<br>1/8" = 1'-0" | DESIGNED BY: |  | MASTER PLAN | Detail Study and Preparation of<br>Masterplan of Barhakune Daha Area Multipurpose Park<br>Dang, Nepal | DATE:<br>JUNE 2019 |
|   |                                                                        |                         | CHECKED BY:  |  |             |   | SHEET NO.:<br>A/3  |
|   |                                                                        |                         | APPROVED BY: |  |             |   | REV. NO.:          |


# Masterplan of Barhakune Daha Area Multipurpose Park

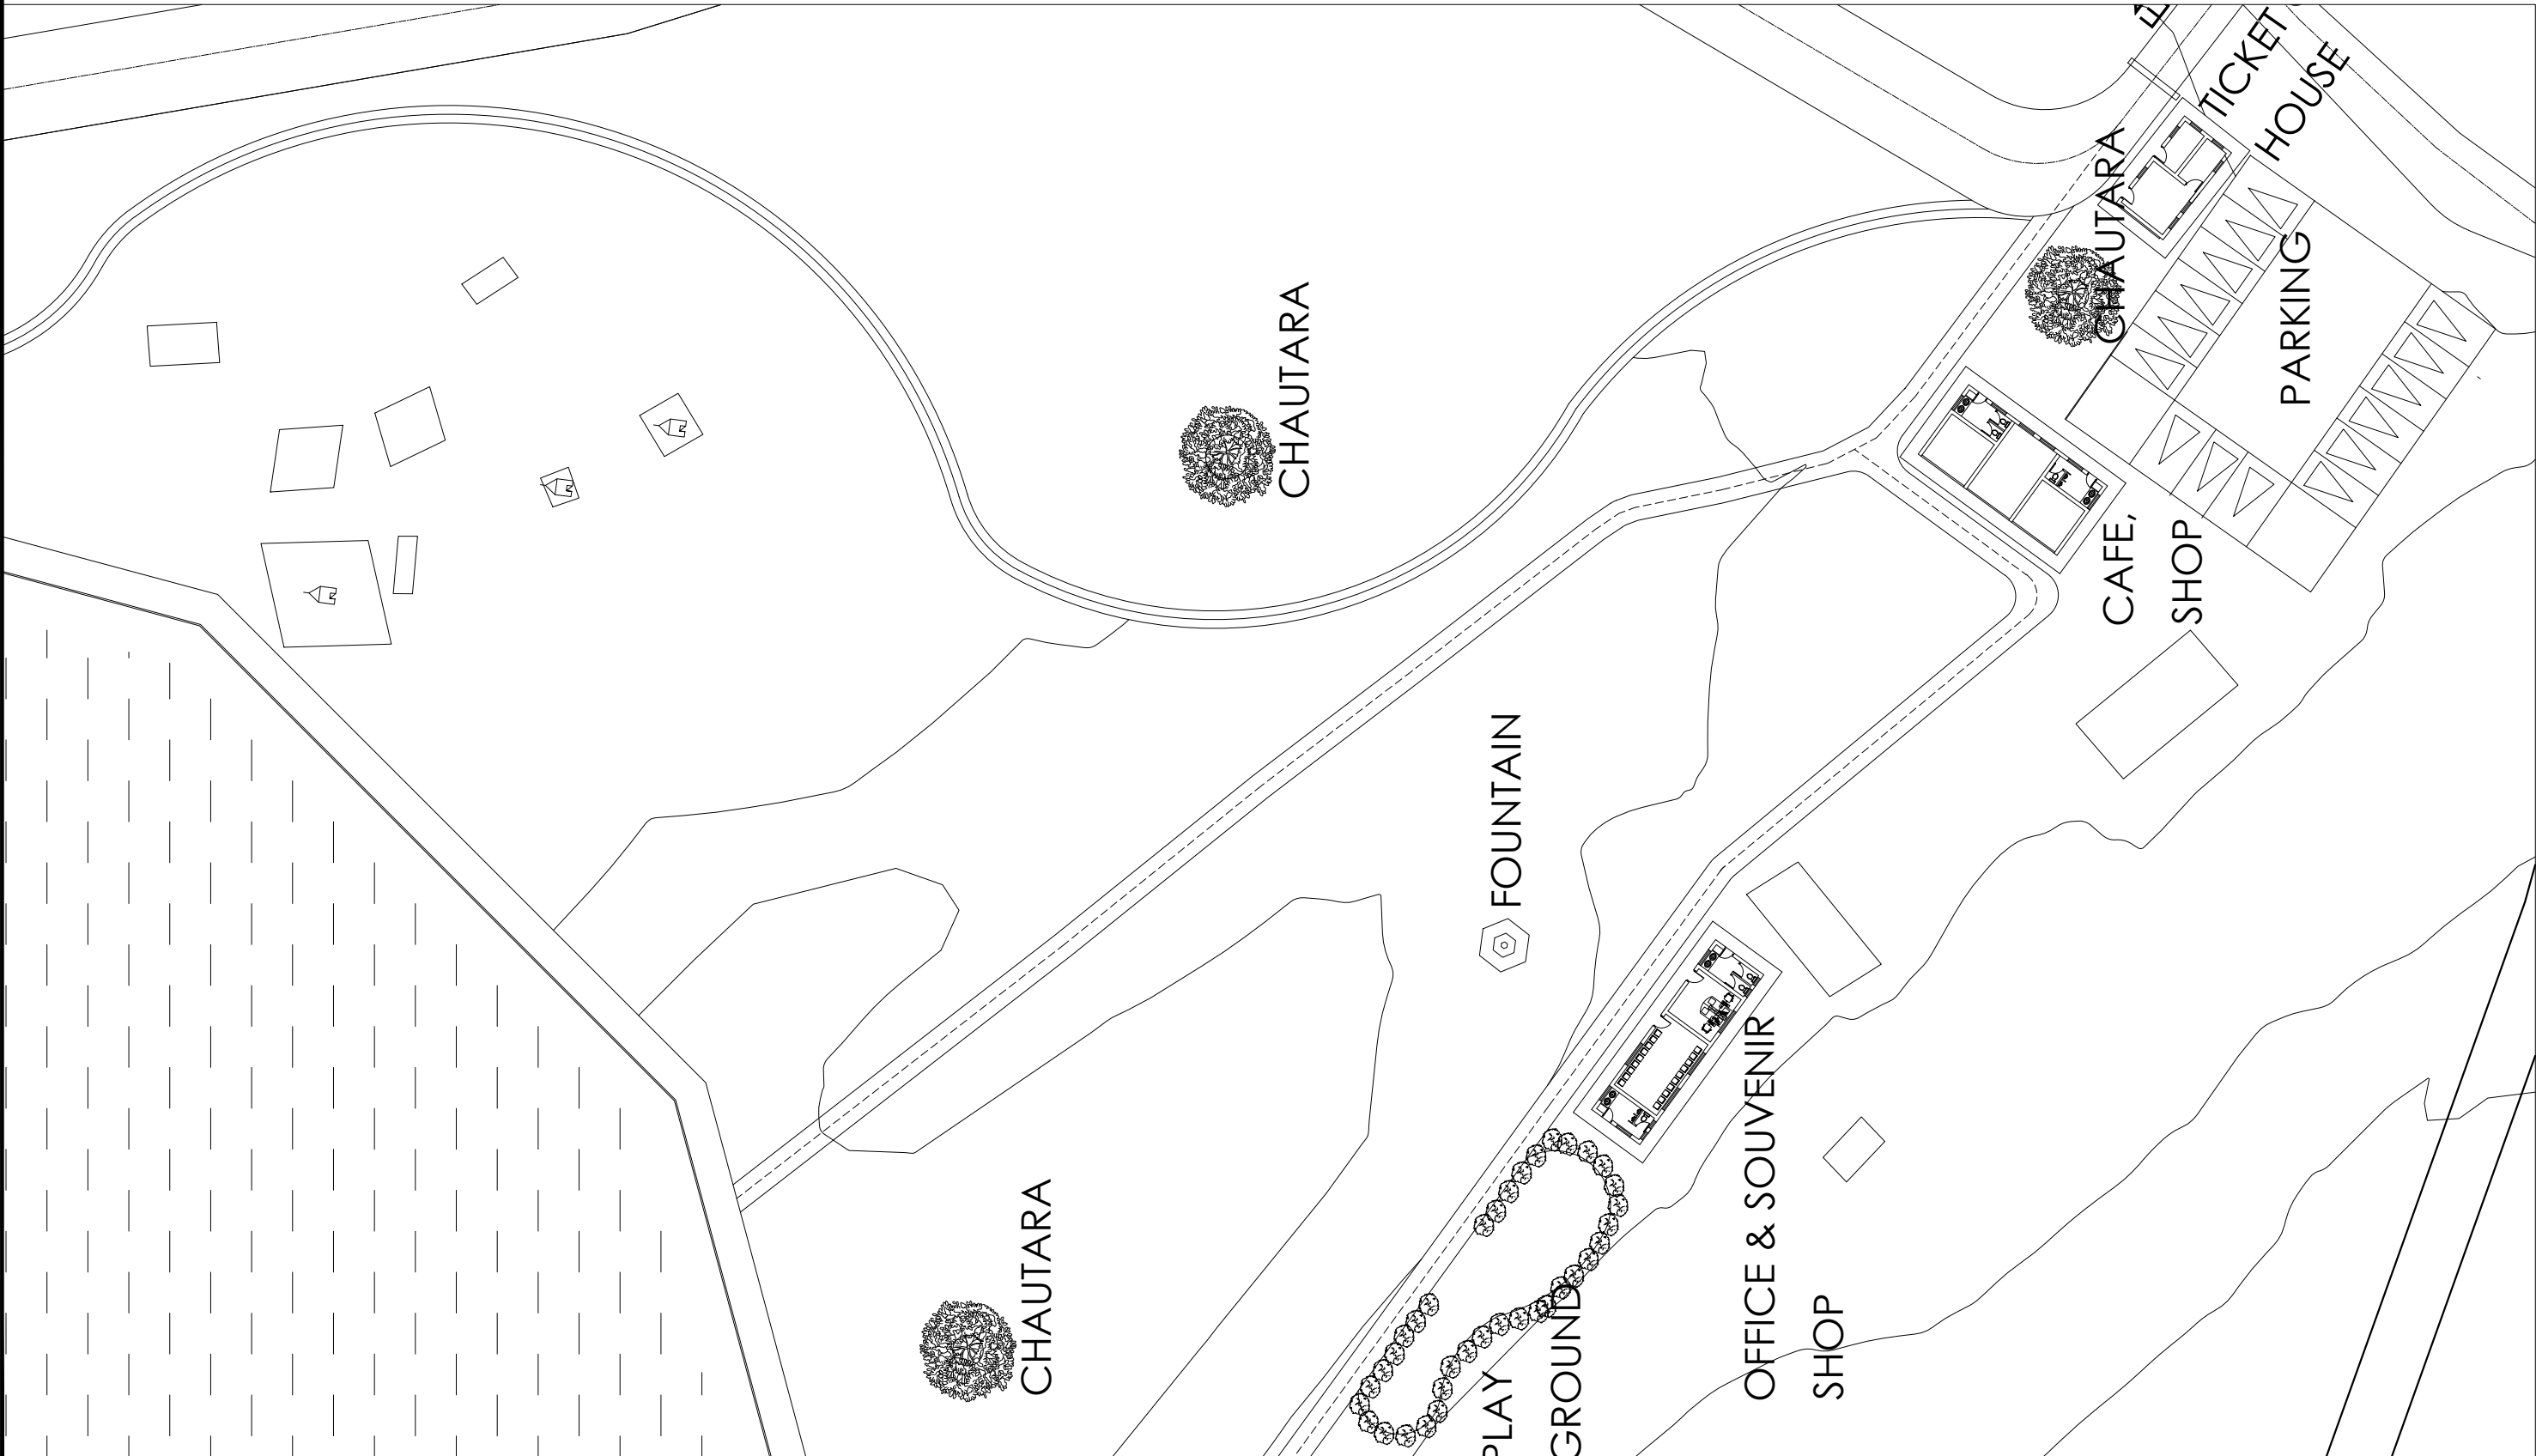


## MASTER PLAN ENTRANCE COMPLEX

|   |                                                                        |                         |              |  |                                             |   |                    |
|---|------------------------------------------------------------------------|-------------------------|--------------|--|---------------------------------------------|---|--------------------|
| CLIENT :<br>GOVERNMENT OF NEPAL (GoN)<br>MINISTRY OF INDUSTRY, TOURISM, FOREST AND ENVIRONMENT<br>PROVINCE FOREST DIRECTORATE<br>Shiddharthanagar, Rupandehi, Nepal | CONSULTANTS :<br><b>Green Era Pvt. Ltd.</b><br>Attaria, Kailali, Nepal | SCALE :<br>1/8" = 1'-0" | DESIGNED BY: |  | MASTER PLAN<br>ENTRANCE COMPLEX & VIEWPOINT | Detail Study and Preparation of<br>Masterplan of Barhakune Daha Area Multipurpose Park<br>Dang, Nepal | DATE:<br>JUNE 2019 |
|   |                                                                        |                         | CHECKED BY:  |  |                                             |   | SHEET NO.:<br>A/4  |
|   |                                                                        |                         | APPROVED BY: |  |                                             |   | REV. NO.:          |


Masterplan of Barhakune Daha Area Multipurpose Park

 


SIDE ELEVATION  
ENTRANCE GATE

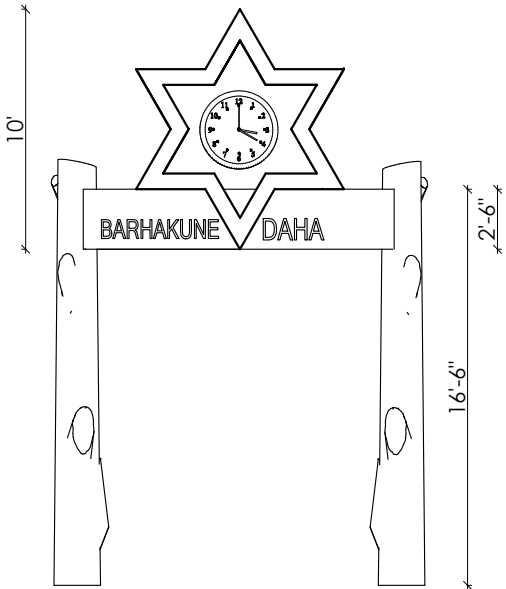


FRONT & BACK ELEVATION  
ENTRANCE GATE

 


PLAN  
ENTRANCE GATE

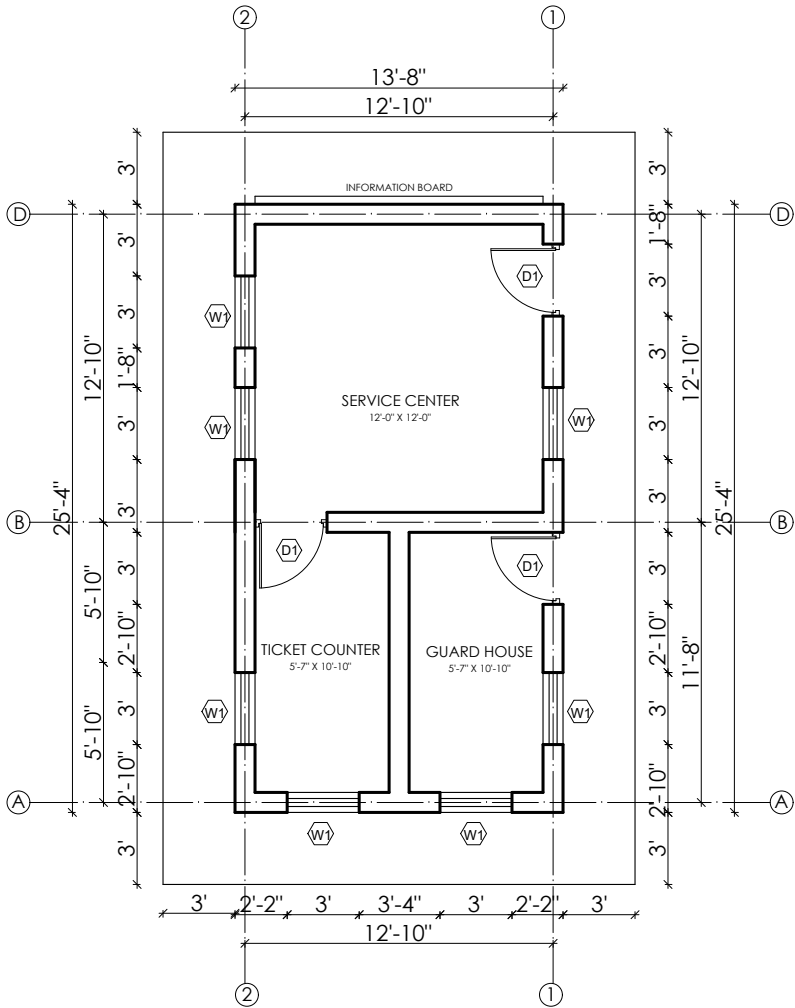


GROUND FLOOR PLAN  
TICKET COUNTER, SERVICE CENTER,  
GUARD HOUSE

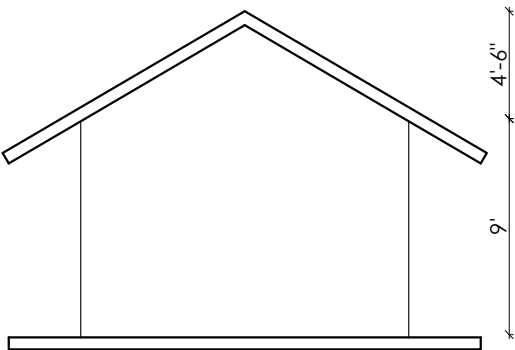


SIDE ELEVATION  
TICKET COUNTER, GUARD HOUSE, SERVICE CENTER

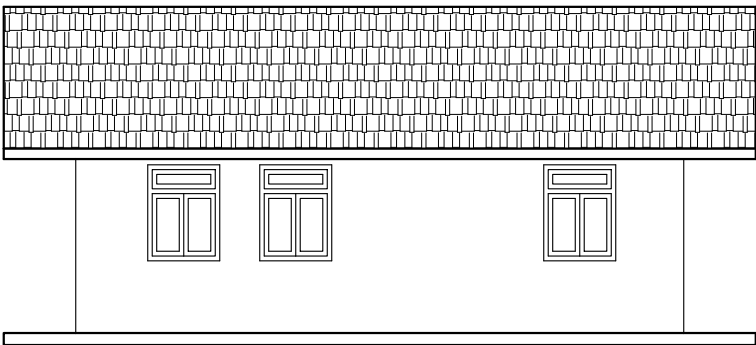

BACK ELEVATION  
TICKET COUNTER, GUARD HOUSE, SERVICE CENTER

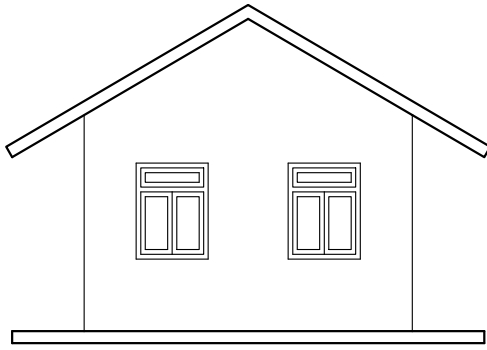

SIDE ELEVATION  
TICKET COUNTER, GUARD HOUSE, SERVICE CENTER

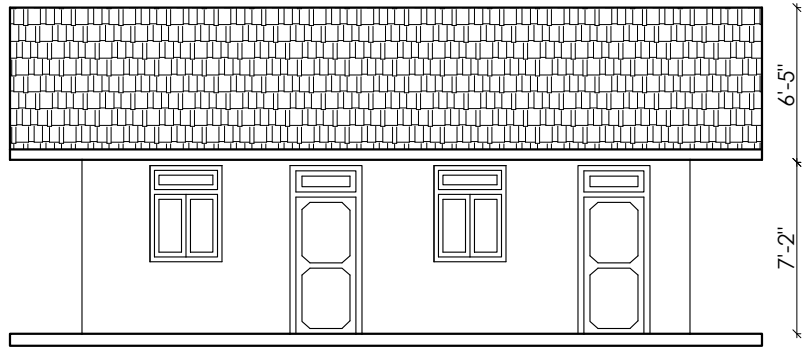

FRONT ELEVATION  
TICKET COUNTER, GUARD HOUSE, SERVICE CENTER

CLIENT :  
GOVERNMENT OF NEPAL (GoN)  
MINISTRY OF INDUSTRY, TOURISM, FOREST AND ENVIRONMENT  
PROVINCE FOREST DIRECTORATE  
Shiddharthanagar, Rupandehi, Nepal

CONSULTANTS :  
**Green Era Pvt. Ltd.**  
Attaria, Kailali, Nepal

SCALE :  
1/8" = 1'-0"

DESIGNED BY:  
CHECKED BY:  
APPROVED BY:


ENTRANCE GATE, TICKET COUNTER, GUARD HOUSE, INFORMATION CENTER  
PLAN & ELEVATIONS

Detail Study and Preparation of  
Masterplan of Barhakune Daha Area Multipurpose Park  
Dang, Nepal


DATE: JUNE 2019  
SHEET NO.: A/5  
REV. NO.:




Masterplan of Barhakune Daha Area Multipurpose Park

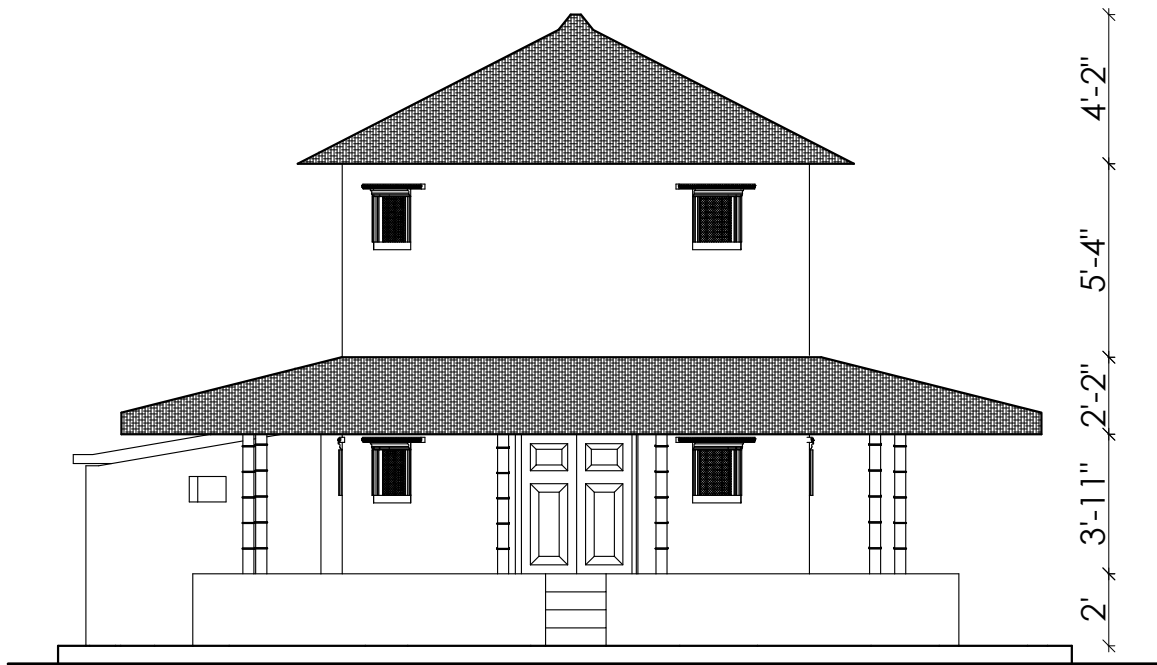


ELEVATION 1  
GOL GHAR

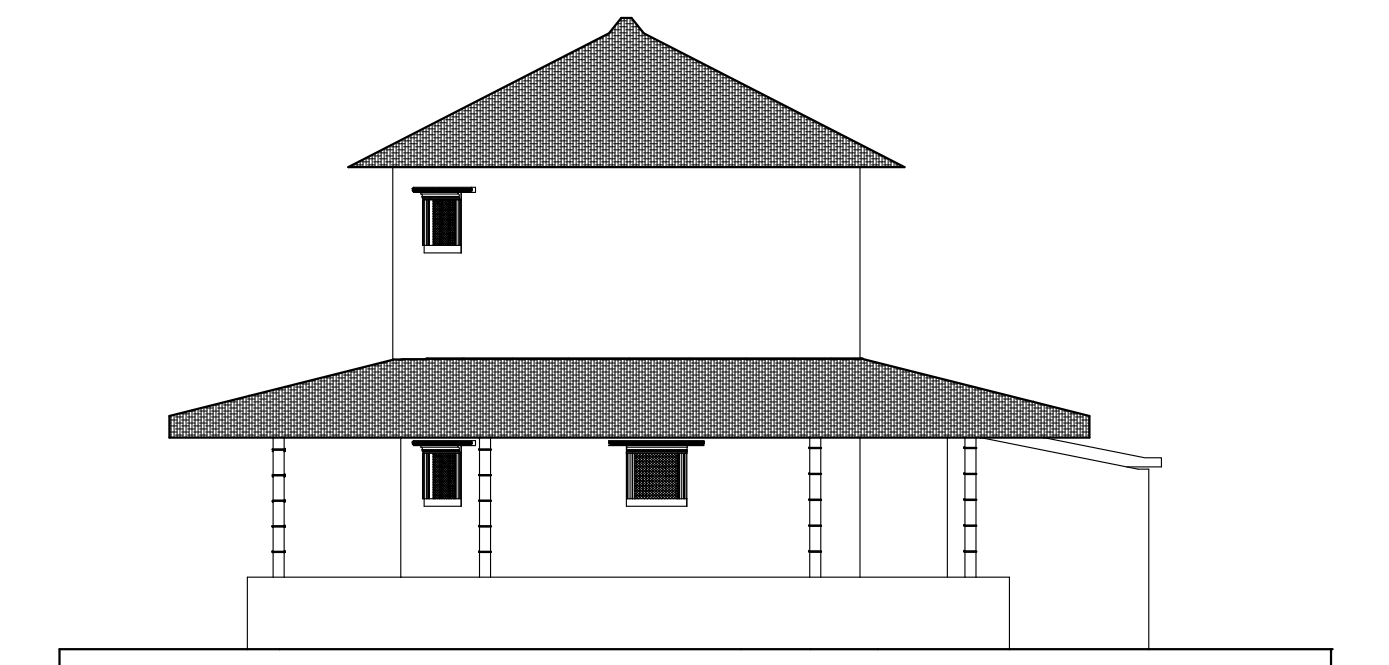

ELEVATION 2  
GOL GHAR

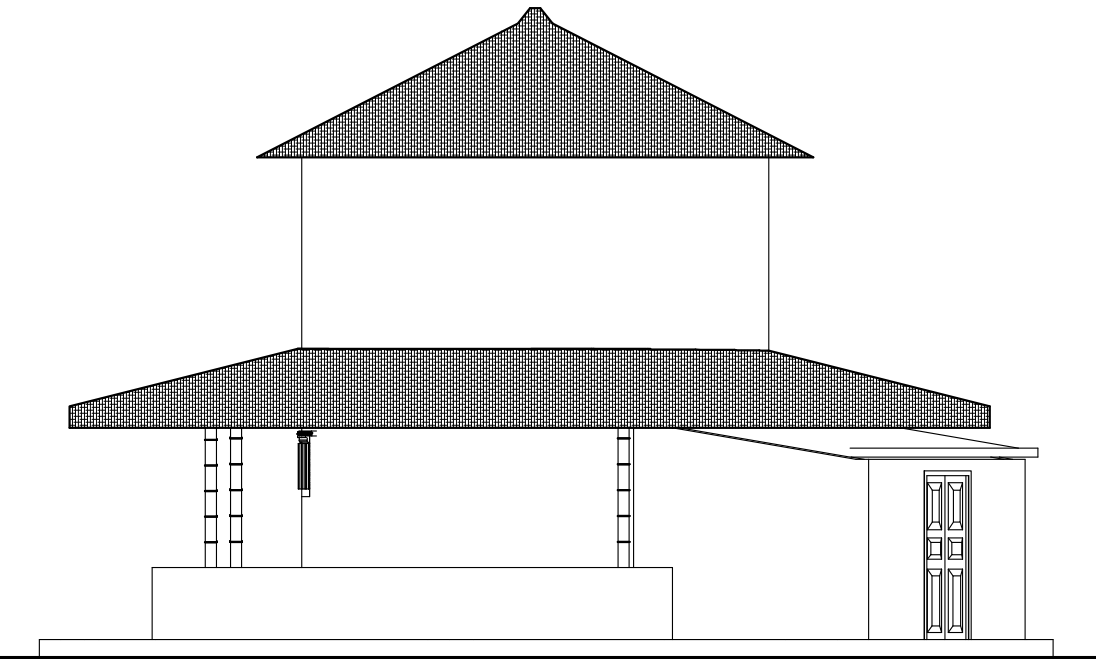

ELEVATION 3  
GOL GHAR

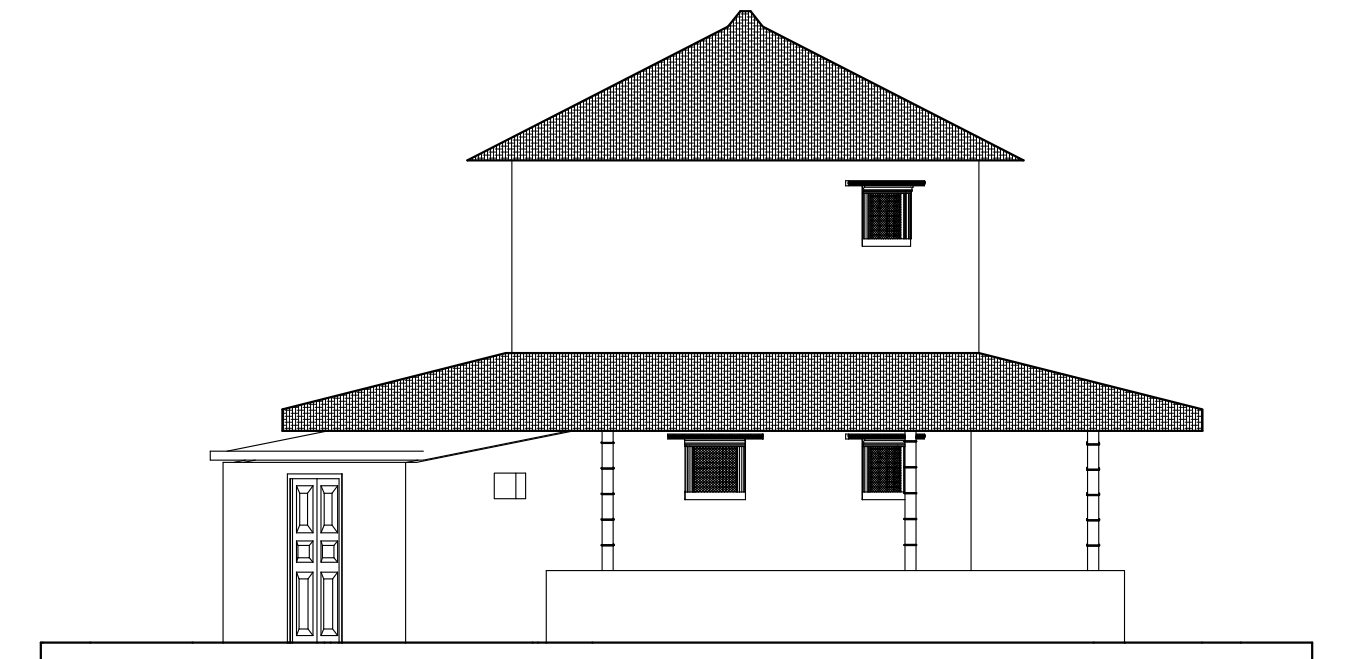


ELEVATION 4  
GOL GHAR

Masterplan of Barhakune Daha Area Multipurpose Park




BACK ELEVATION  
MAGAR HOUSE

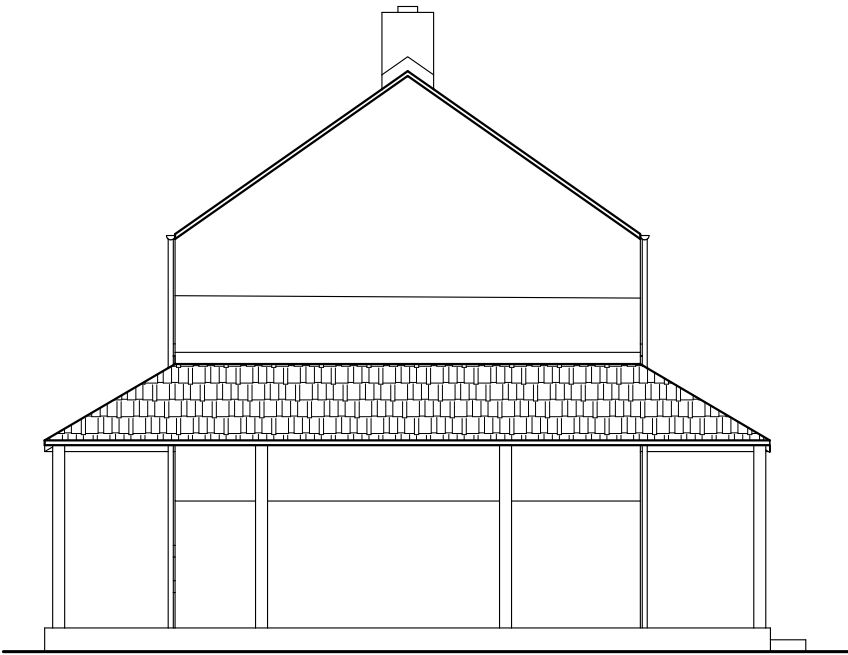

SIDE ELEVATION  
MAGAR HOUSE



FRONT ELEVATION  
MAGAR HOUSE

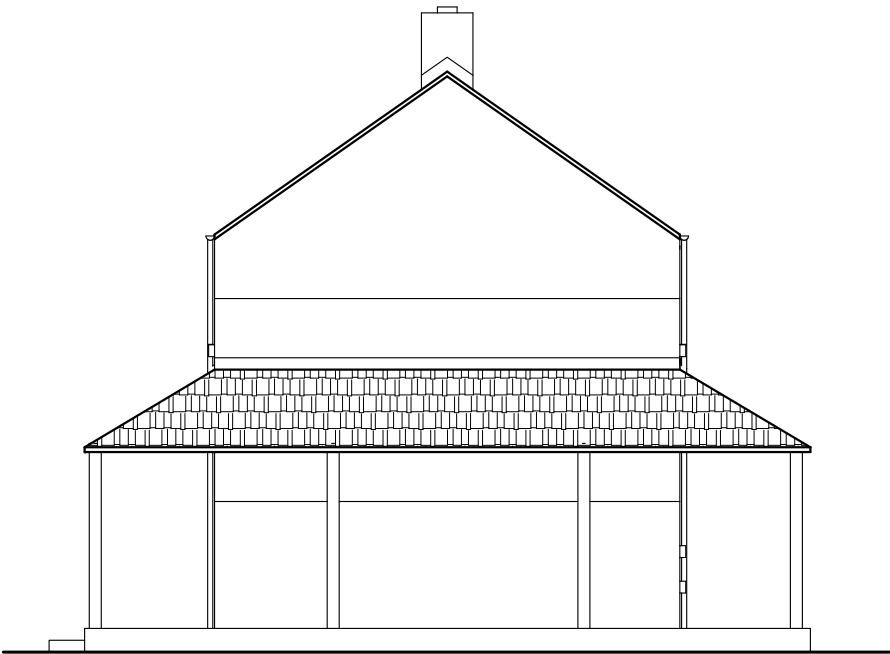


SIDE ELEVATION  
MAGAR HOUSE


|   |                                                                        |                         |              |  |  |                                  |   |                    |
|---|------------------------------------------------------------------------|-------------------------|--------------|--|--|----------------------------------|---|--------------------|
| CLIENT :<br>GOVERNMENT OF NEPAL (GoN)<br>MINISTRY OF INDUSTRY, TOURISM, FOREST AND ENVIRONMENT<br>PROVINCE FOREST DIRECTORATE<br>Shiddharthanagar, Rupandehi, Nepal | CONSULTANTS :<br><b>Green Era Pvt. Ltd.</b><br>Attaria, Kailali, Nepal | SCALE :<br>1/8" = 1'-0" | DESIGNED BY: |  |  | <b>MAGAR HOUSE</b><br>ELEVATIONS | Detail Study and Preparation of<br>Masterplan of Barhakune Daha Area Multipurpose Park<br>Dang, Nepal | DATE:<br>JUNE 2019 |
|   |                                                                        |                         | CHECKED BY:  |  |  |                                  |   | SHEET NO.:<br>A/7  |
|   |                                                                        |                         | APPROVED BY: |  |  |                                  |   | REV. NO.:          |




Masterplan of Barhakune Daha Area Multipurpose Park

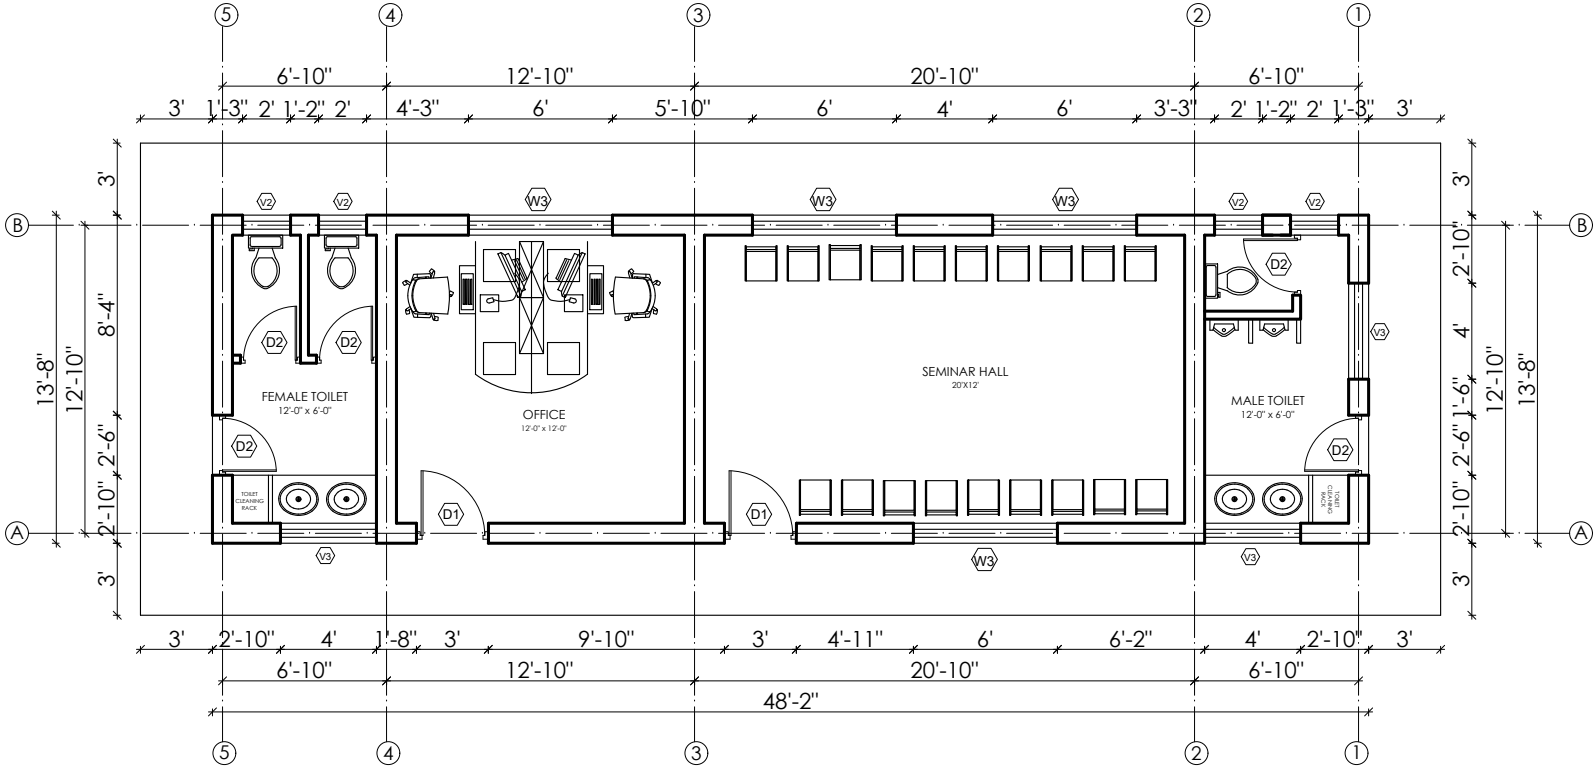


GROUND FLOOR PLAN  
OFFICE & SEMINAR HALL

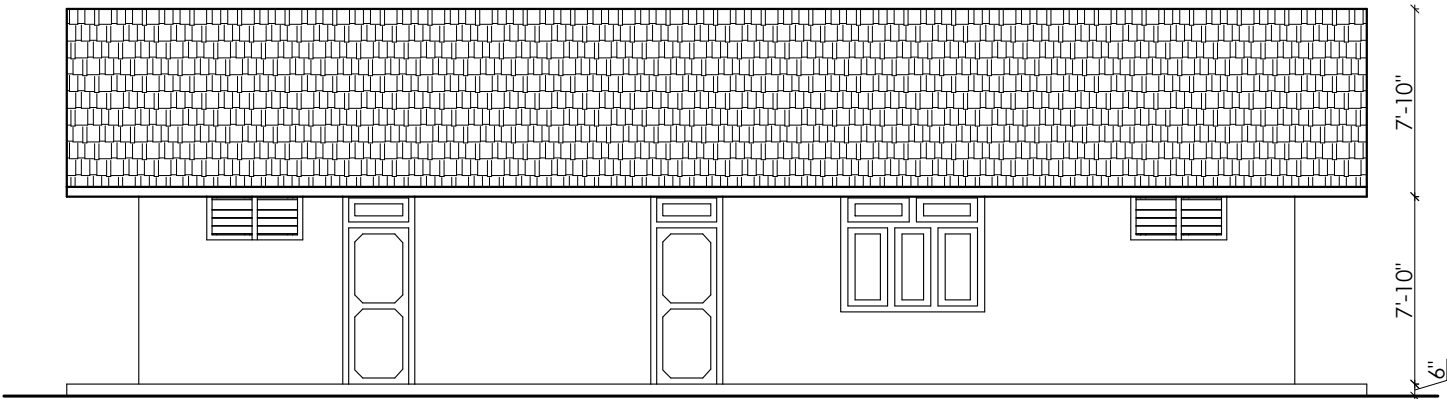


FRONT ELEVATION  
SEMINAR HALL, OFFICE

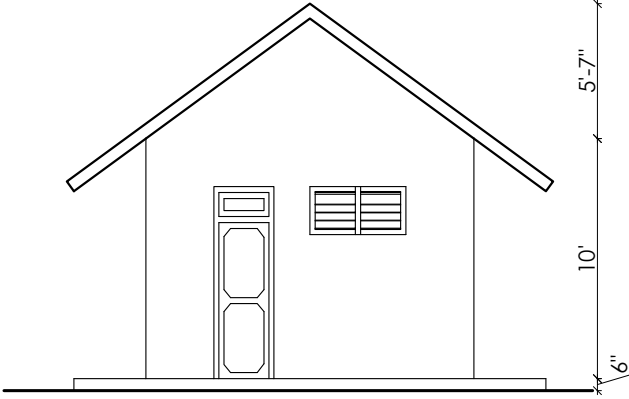

SIDE ELEVATION  
SEMINAR HALL, OFFICE

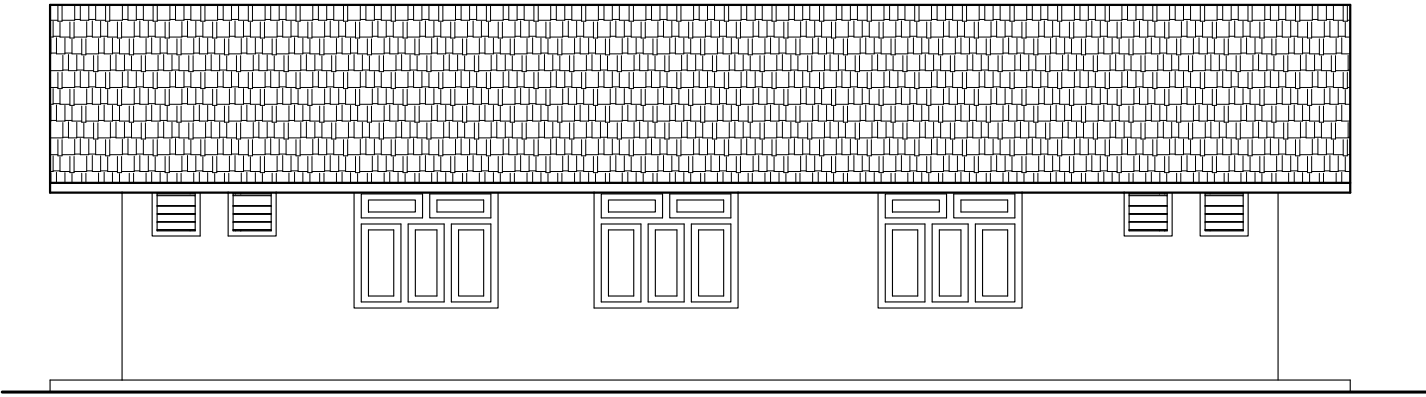


BACK ELEVATION  
SEMINAR HALL, OFFICE

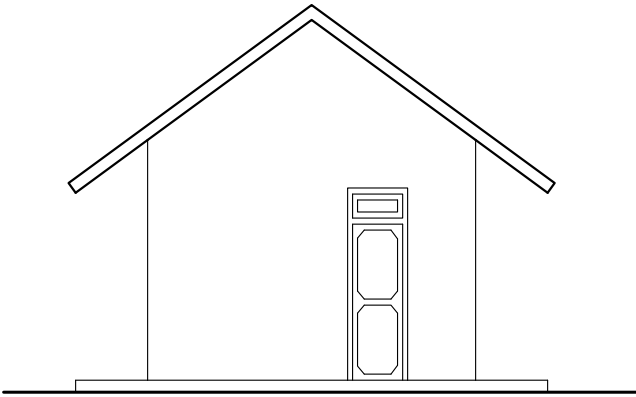


SIDE ELEVATION  
SEMINAR HALL, OFFICE

|   |                                                                        |                         |              |  |                                                       |   |                    |
|---|------------------------------------------------------------------------|-------------------------|--------------|--|-------------------------------------------------------|---|--------------------|
| CLIENT :<br>GOVERNMENT OF NEPAL (GoN)<br>MINISTRY OF INDUSTRY, TOURISM, FOREST AND ENVIRONMENT<br>PROVINCE FOREST DIRECTORATE<br>Shiddharthanagar, Rupandehi, Nepal | CONSULTANTS :<br><b>Green Era Pvt. Ltd.</b><br>Attaria, Kailali, Nepal | SCALE :<br>1/8" = 1'-0" | DESIGNED BY: |  | <b>SEMINAR HALL &amp; OFFICE</b><br>PLAN & ELEVATIONS | Detail Study and Preparation of<br>Masterplan of Barhakune Daha Area Multipurpose Park<br>Dang, Nepal | DATE:<br>JUNE 2019 |
|   |                                                                        |                         | CHECKED BY:  |  |                                                       |   | SHEET NO.:<br>A/8  |
|   |                                                                        |                         | APPROVED BY: |  |                                                       |   | REV. NO.:          |
|   |                                                                        |                         |              |  |                                                       |   |                    |


Masterplan of Barhakune Daha Area Multipurpose Park

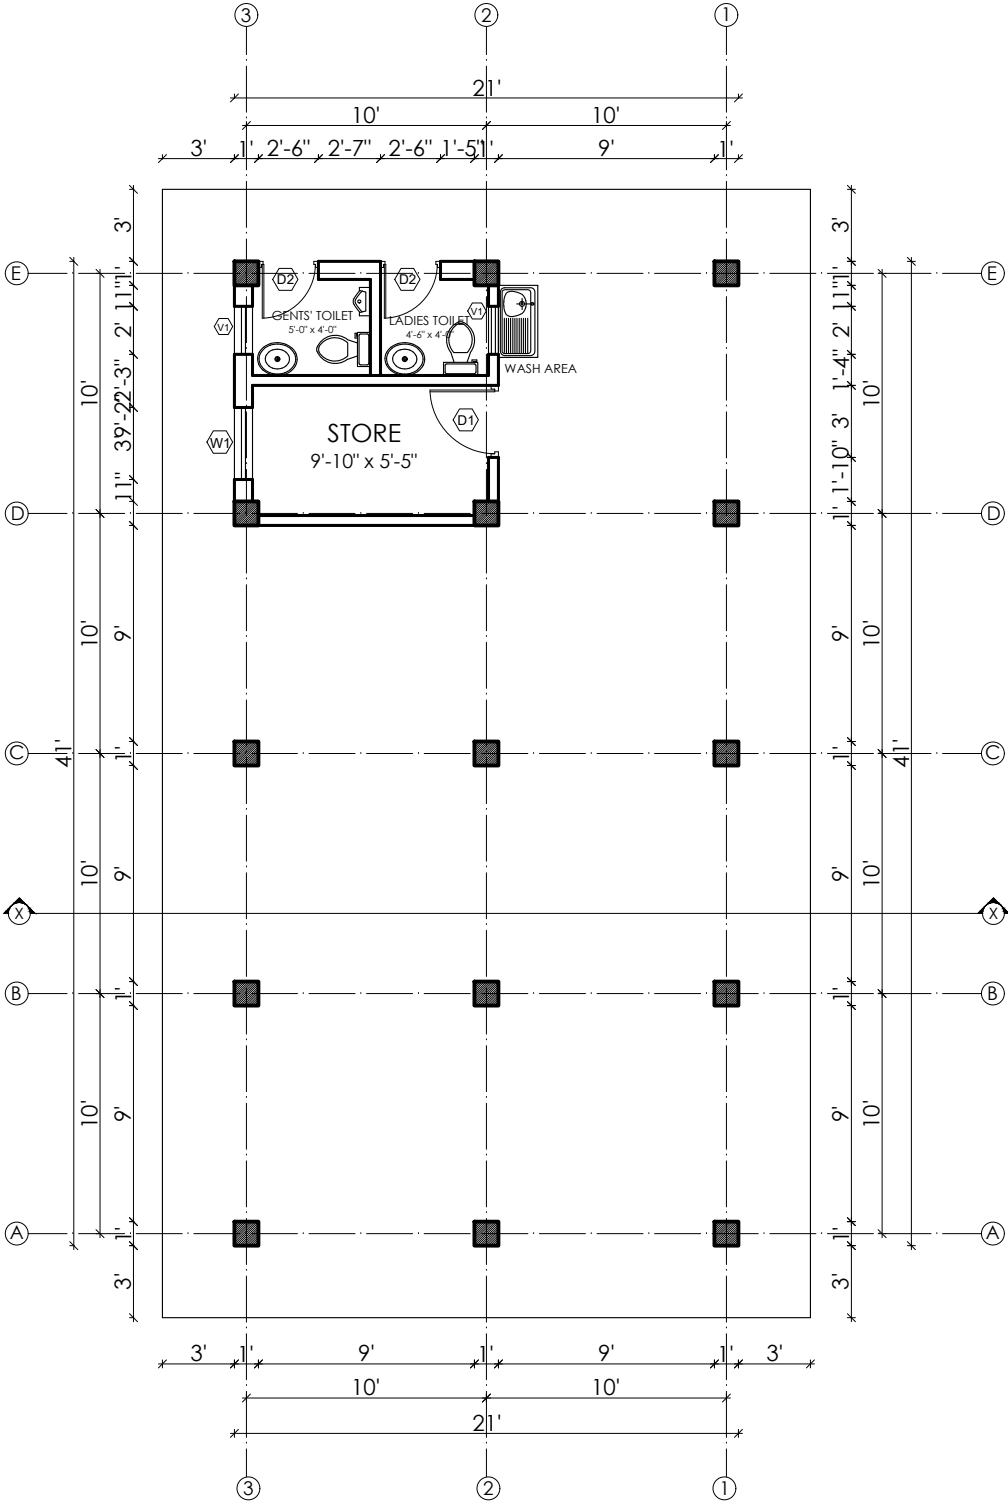


GROUND FLOOR PLAN  
PICNIC SHED A

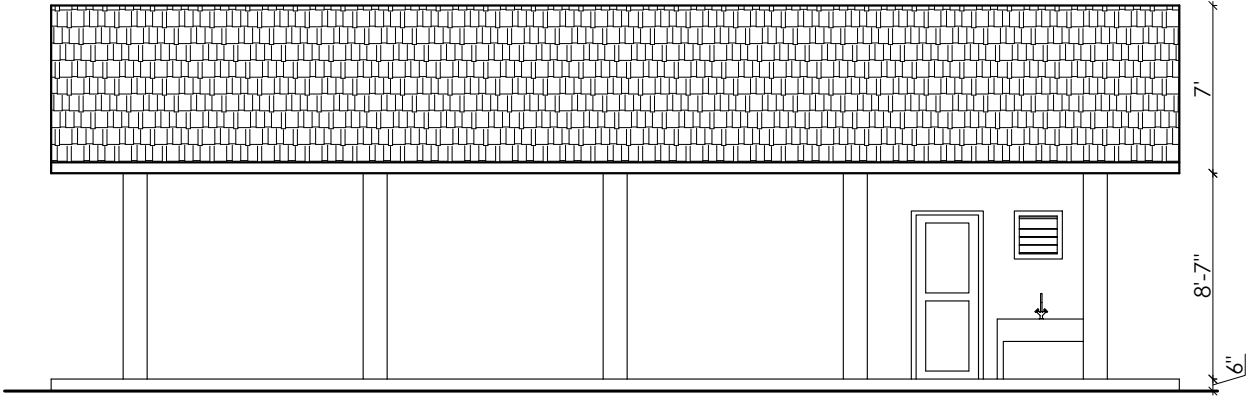


FRONT ELEVATION  
PICNIC SHED A

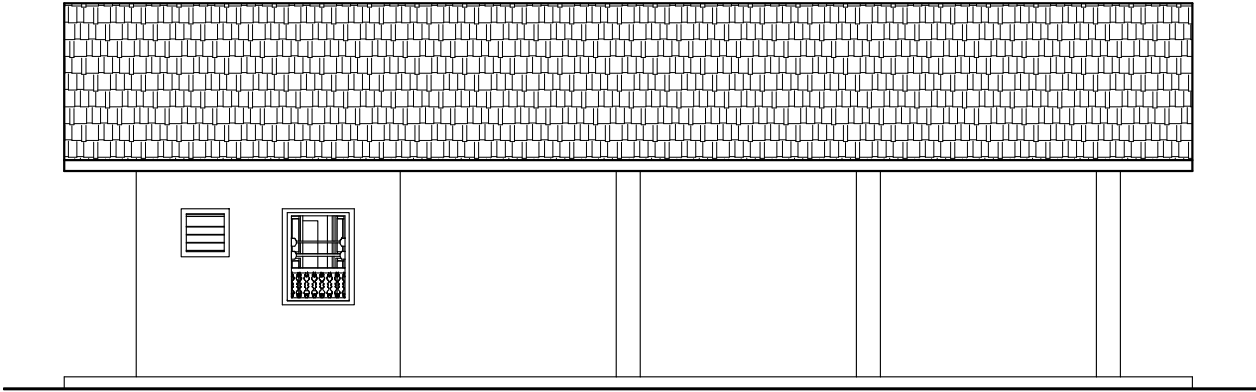

BACK ELEVATION  
PICNIC SHED A

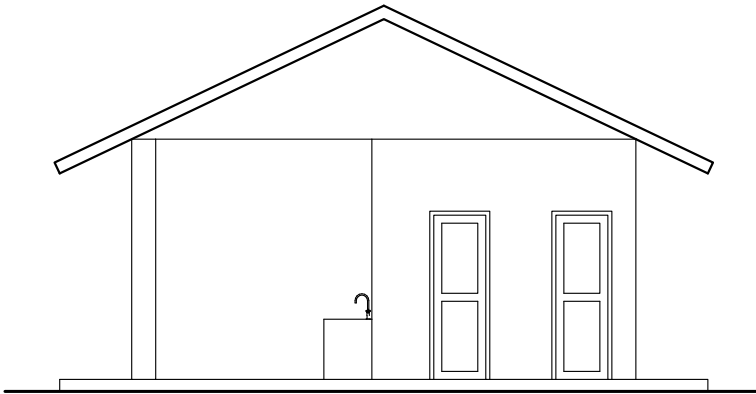


SIDE ELEVATION  
PICNIC SHED A

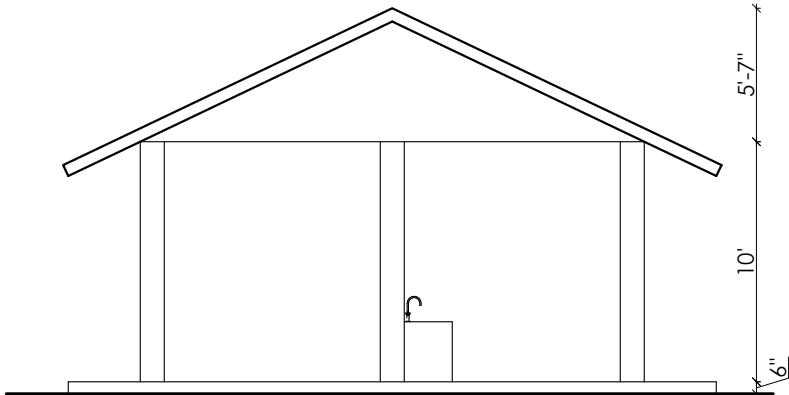


SIDE ELEVATION  
PICNIC SHED A

|   |                                                                        |                         |              |  |                                           |   |                    |
|---|------------------------------------------------------------------------|-------------------------|--------------|--|-------------------------------------------|---|--------------------|
| CLIENT :<br>GOVERNMENT OF NEPAL (GoN)<br>MINISTRY OF INDUSTRY, TOURISM, FOREST AND ENVIRONMENT<br>PROVINCE FOREST DIRECTORATE<br>Shiddharthanagar, Rupandehi, Nepal | CONSULTANTS :<br><b>Green Era Pvt. Ltd.</b><br>Attaria, Kailali, Nepal | SCALE :<br>1/8" = 1'-0" | DESIGNED BY: |  | <b>PICNIC SHED A</b><br>PLAN & ELEVATIONS | Detail Study and Preparation of<br>Masterplan of Barhakune Daha Area Multipurpose Park<br>Dang, Nepal | DATE:<br>JUNE 2019 |
|   |                                                                        |                         | CHECKED BY:  |  |                                           |   | SHEET NO.:<br>A/9  |
|   |                                                                        |                         | APPROVED BY: |  |                                           |   | REV. NO.:          |


Masterplan of Barhakune Daha Area Multipurpose Park

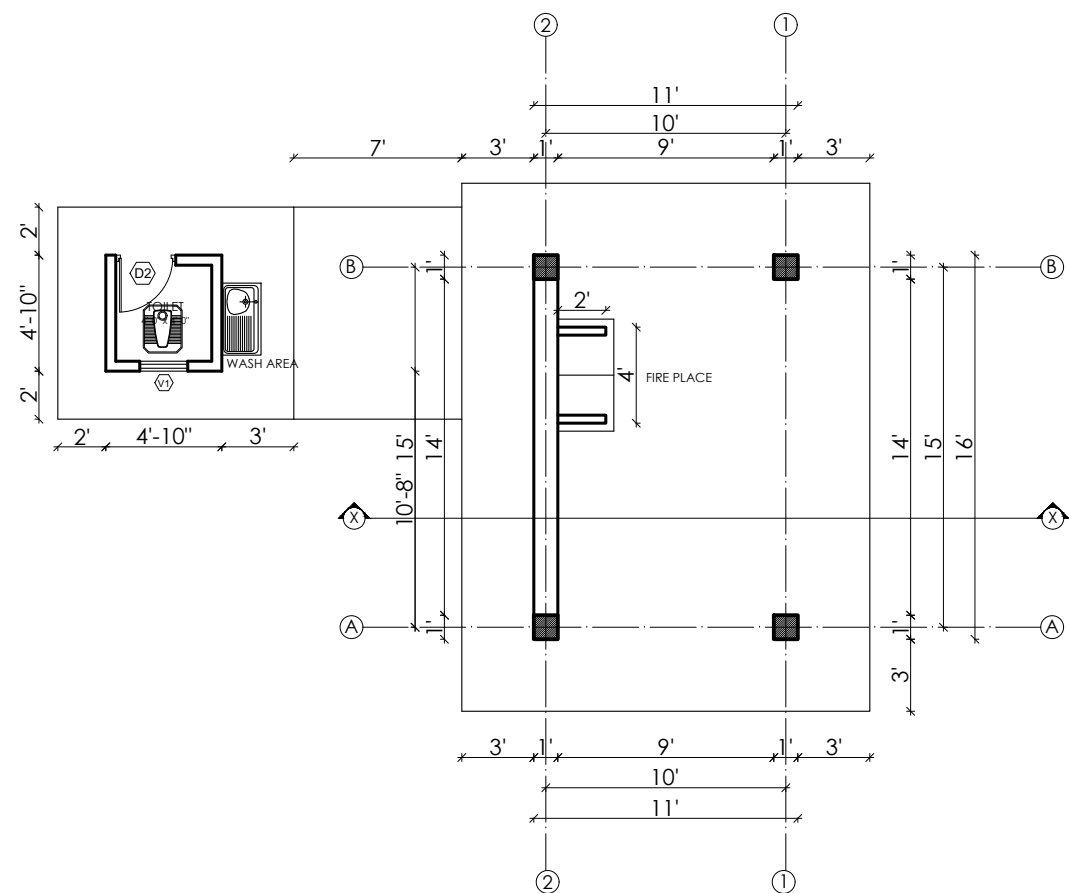


GROUND FLOOR PLAN  
SHADE B

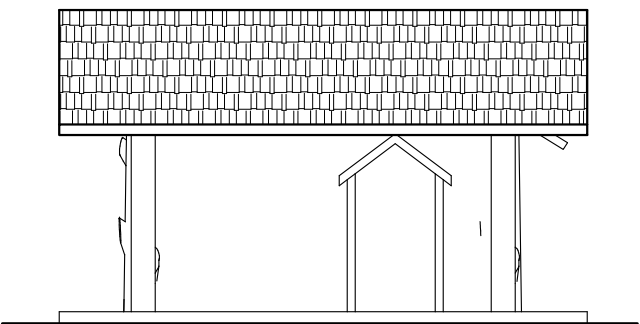


FRONT ELEVATION  
PICNIC SHED B

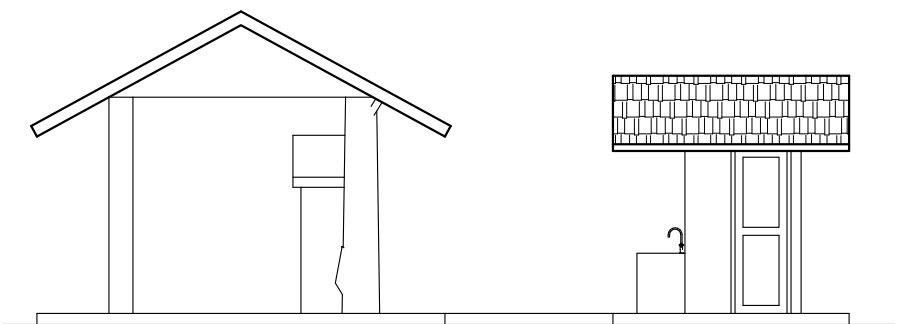

SIDE ELEVATION  
PICNIC SHED B

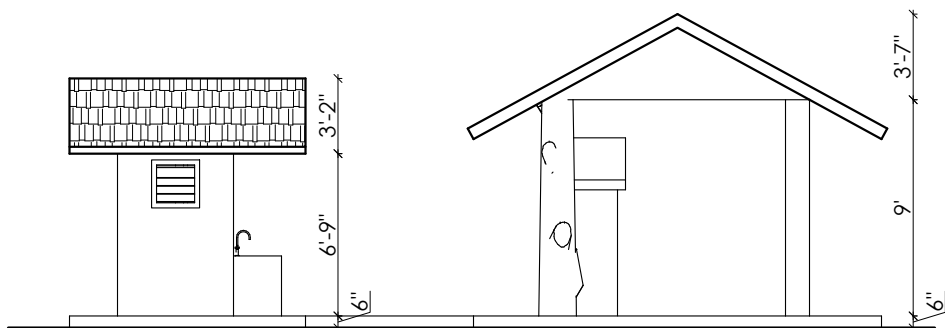




SIDE ELEVATION  
PICNIC SHED B

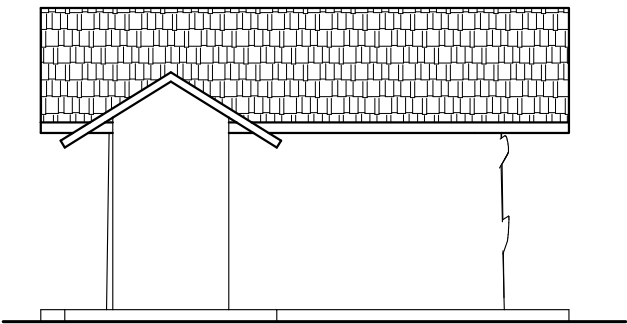

BACK ELEVATION  
PICNIC SHED B


|   |                                                                        |                         |              |  |  |                                           |   |                    |
|---|------------------------------------------------------------------------|-------------------------|--------------|--|--|-------------------------------------------|---|--------------------|
| CLIENT :<br>GOVERNMENT OF NEPAL (GoN)<br>MINISTRY OF INDUSTRY, TOURISM, FOREST AND ENVIRONMENT<br>PROVINCE FOREST DIRECTORATE<br>Shiddharthanagar, Rupandehi, Nepal | CONSULTANTS :<br><b>Green Era Pvt. Ltd.</b><br>Attaria, Kailali, Nepal | SCALE :<br>1/8" = 1'-0" | DESIGNED BY: |  |  | <b>PICNIC SHED B</b><br>PLAN & ELEVATIONS | Detail Study and Preparation of<br>Masterplan of Barhakune Daha Area Multipurpose Park<br>Dang, Nepal | DATE:<br>JUNE 2019 |
|   |                                                                        |                         | CHECKED BY:  |  |  |                                           |   | SHEET NO.:<br>A/10 |
|   |                                                                        |                         | APPROVED BY: |  |  |                                           |   | REV. NO.:          |
|   |                                                                        |                         |              |  |  |                                           |   |                    |

Masterplan of Barhakune Daha Area Multipurpose Park

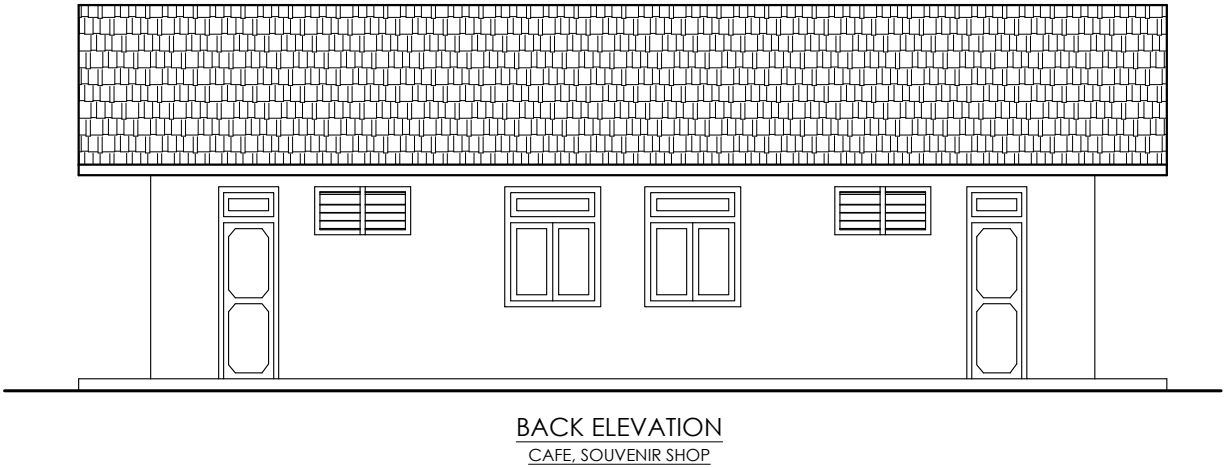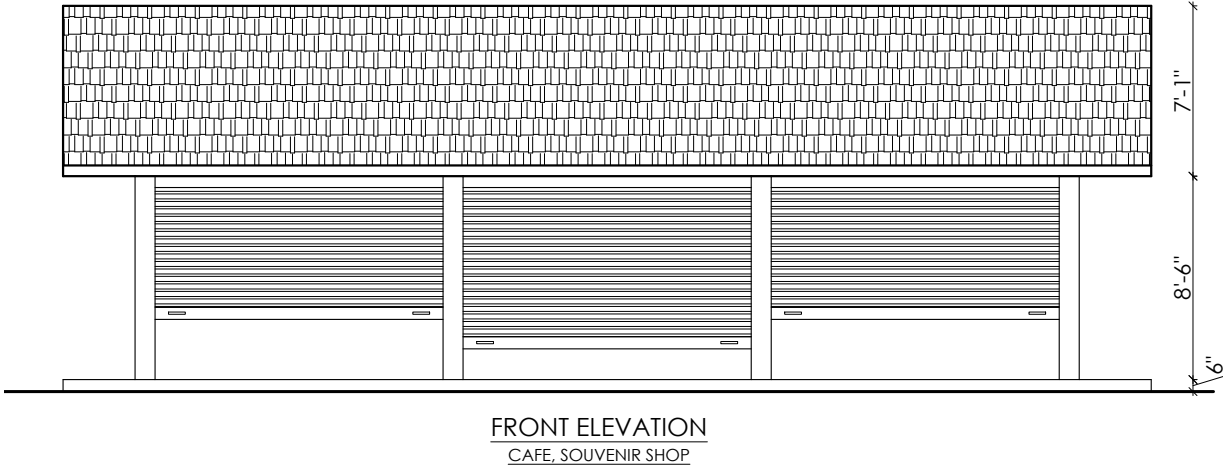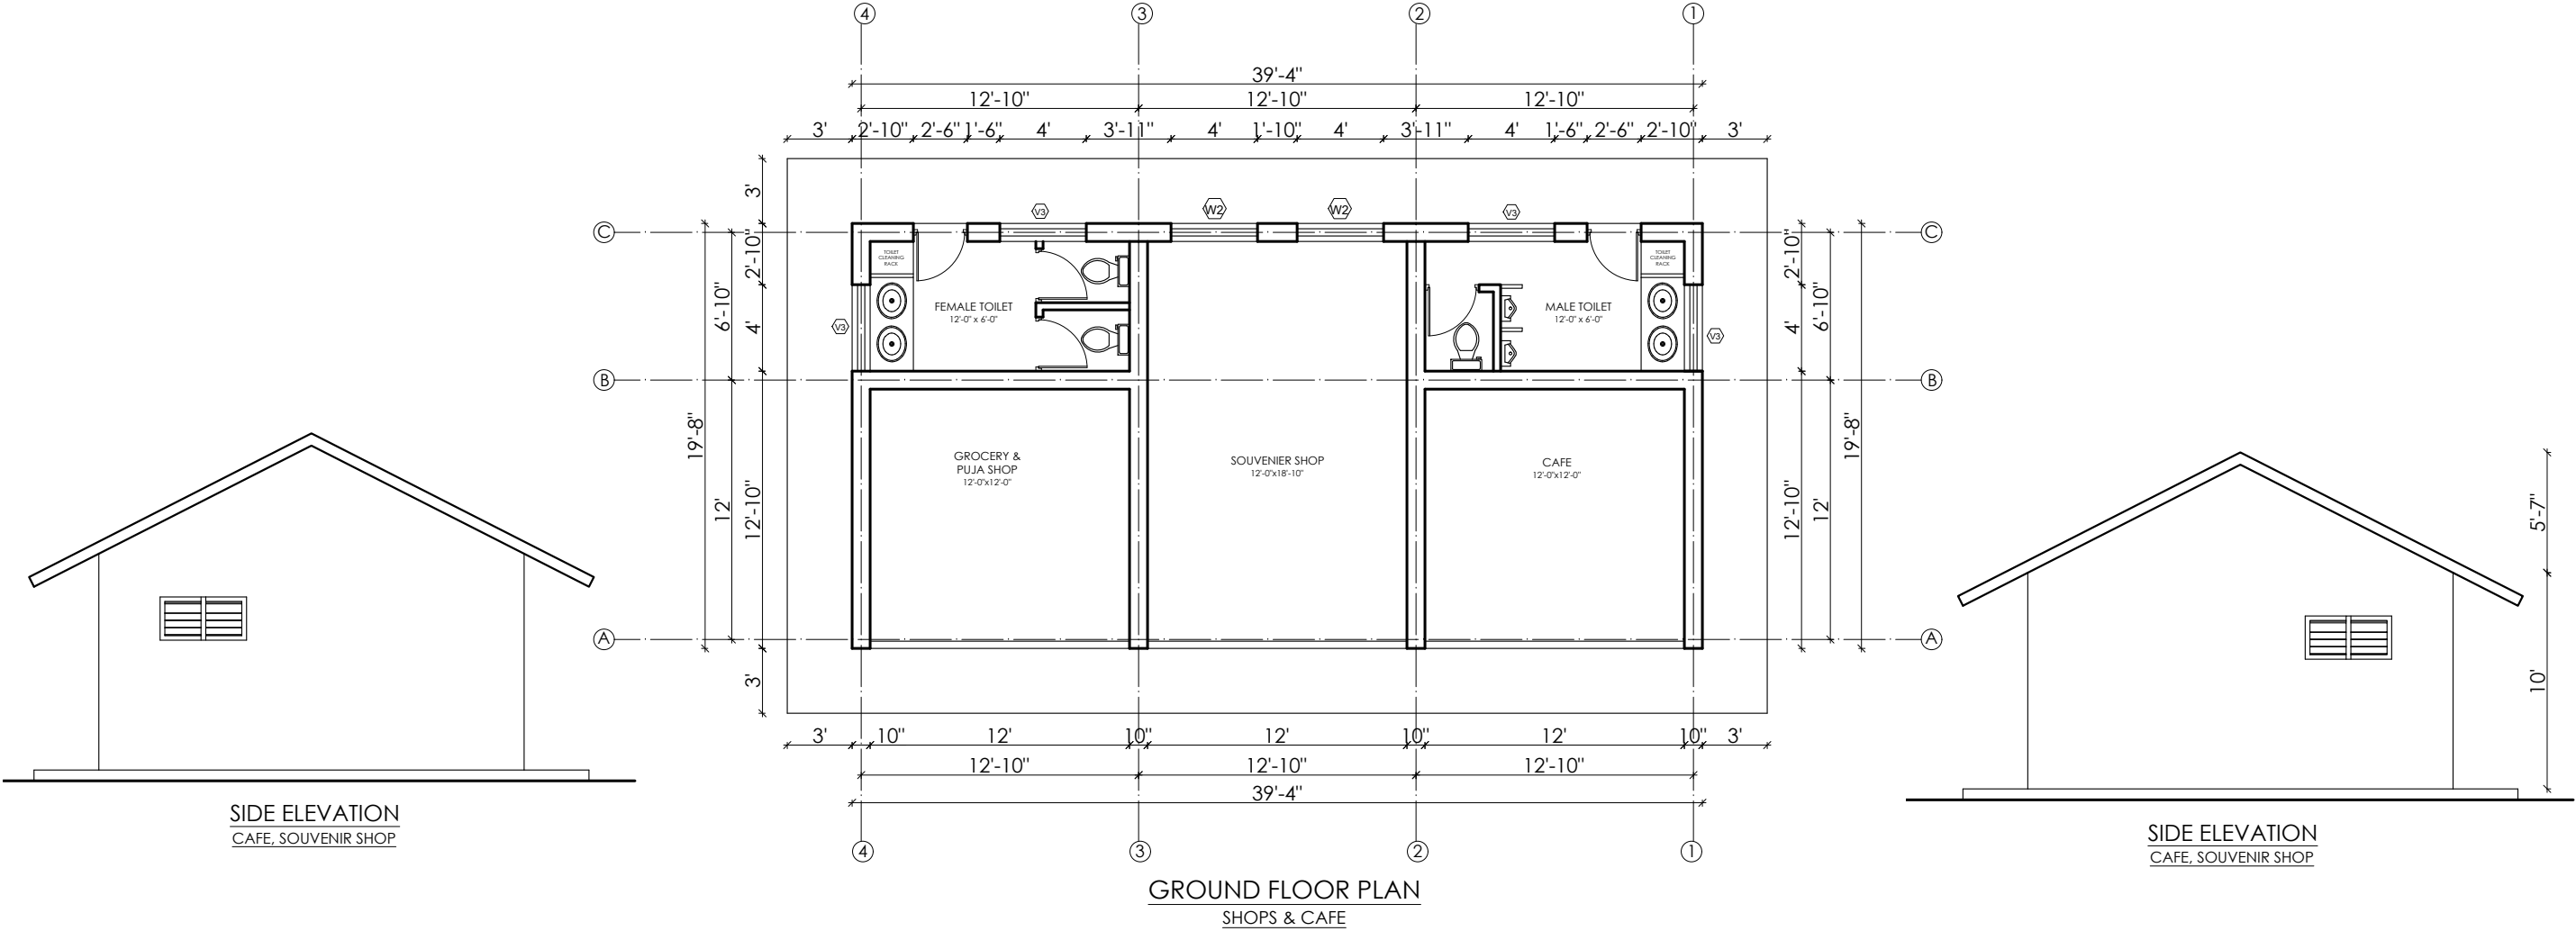


|   |                                                                        |                         |              |  |                                           |   |                    |
|---|------------------------------------------------------------------------|-------------------------|--------------|--|-------------------------------------------|---|--------------------|
| CLIENT :<br>GOVERNMENT OF NEPAL (GoN)<br>MINISTRY OF INDUSTRY, TOURISM, FOREST AND ENVIRONMENT<br>PROVINCE FOREST DIRECTORATE<br>Shiddharthanagar, Rupandehi, Nepal | CONSULTANTS :<br><b>Green Era Pvt. Ltd.</b><br>Attaria, Kailali, Nepal | SCALE :<br>1/8" = 1'-0" | DESIGNED BY: |  | CAFE & SOUVENIR SHOP<br>PLAN & ELEVATIONS | Detail Study and Preparation of<br>Masterplan of Barhakune Daha Area Multipurpose Park<br>Dang, Nepal | DATE:<br>JUNE 2019 |
|   |                                                                        |                         | CHECKED BY:  |  |                                           |   | SHEET NO.:<br>A/11 |
|   |                                                                        |                         | APPROVED BY: |  |                                           |   | REV. NO.:          |


Masterplan of Barhakune Daha Area Multipurpose Park

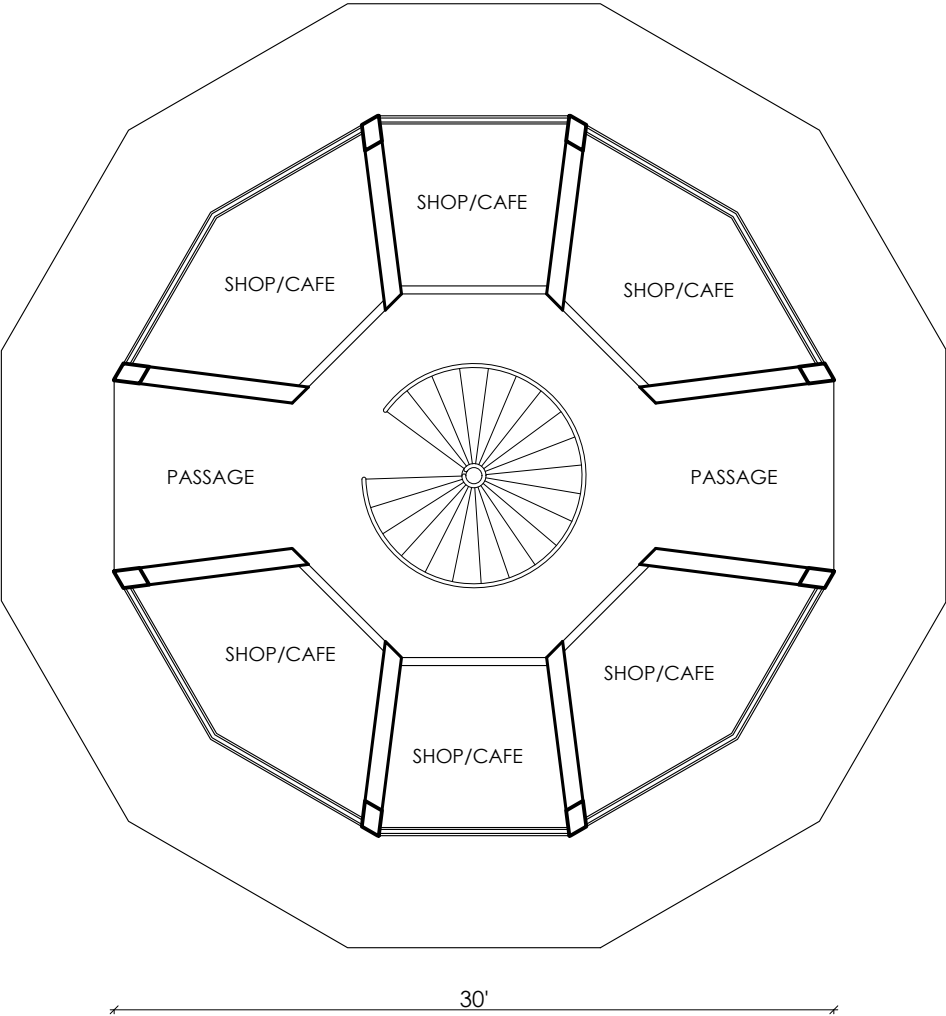


GROUND FLOOR PLAN  
VIEW POINT

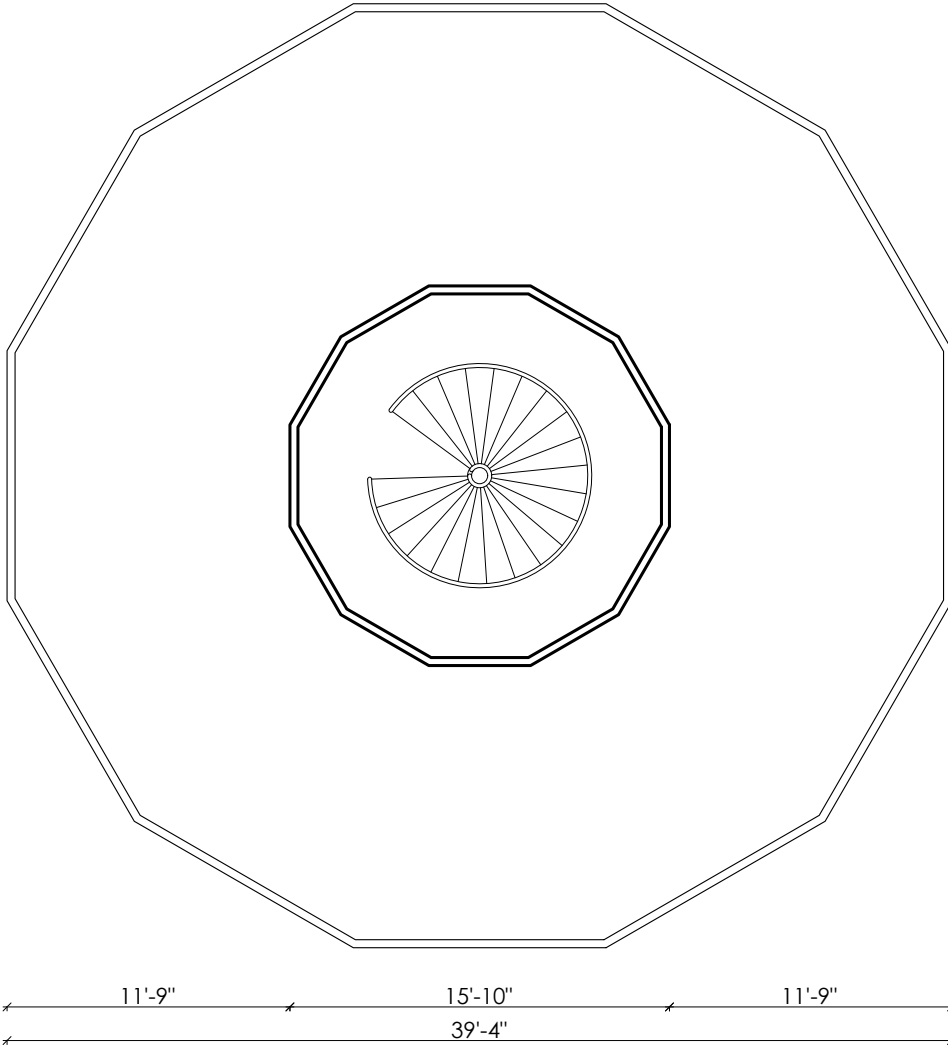

FIRST FLOOR PLAN  
VIEW POINT

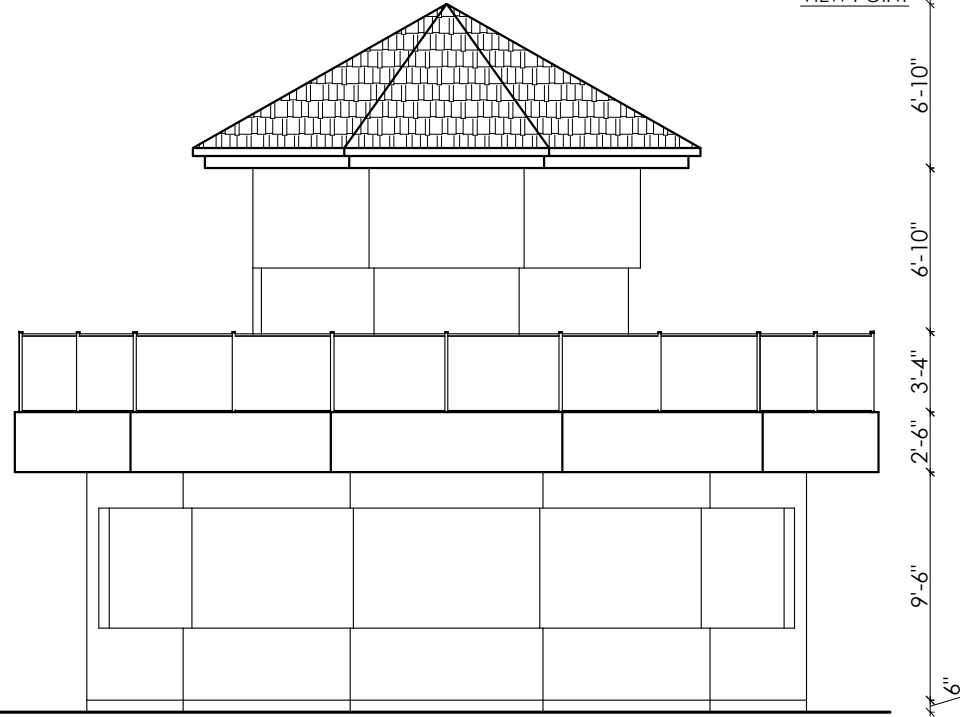


SIDE ELEVATION  
VIEW POINT

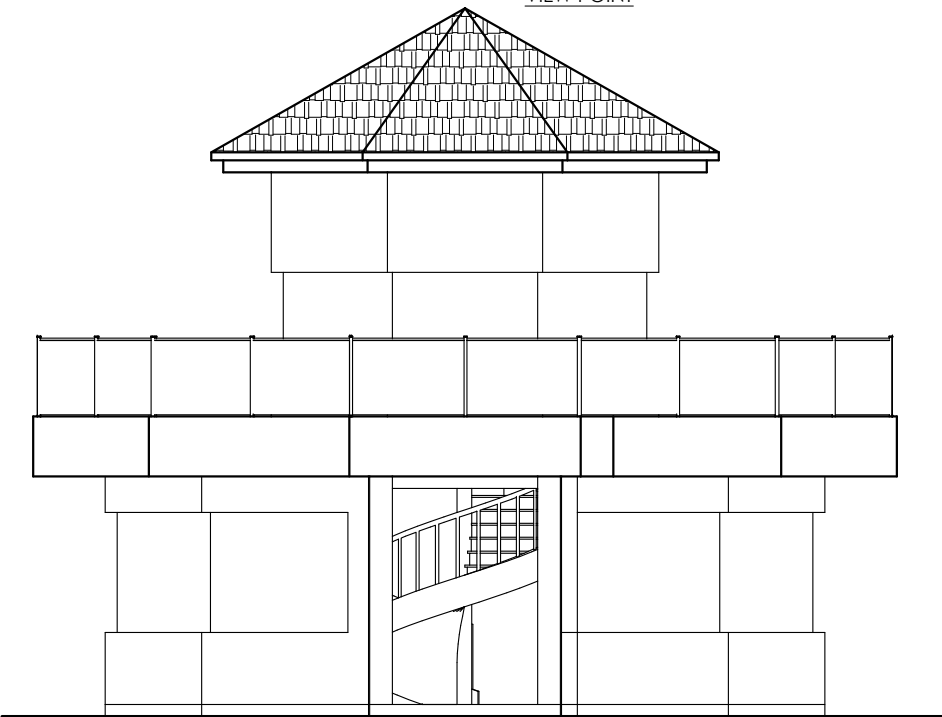


BACK ELEVATION  
VIEW POINT

|   |                                                                        |                         |              |  |  |                                 |   |                    |
|---|------------------------------------------------------------------------|-------------------------|--------------|--|--|---------------------------------|---|--------------------|
| CLIENT :<br>GOVERNMENT OF NEPAL (GoN)<br>MINISTRY OF INDUSTRY, TOURISM, FOREST AND ENVIRONMENT<br>PROVINCE FOREST DIRECTORATE<br>Shiddharthanagar, Rupandehi, Nepal | CONSULTANTS :<br><b>Green Era Pvt. Ltd.</b><br>Attaria, Kailali, Nepal | SCALE :<br>1/8" = 1'-0" | DESIGNED BY: |  |  | VIEW POINT<br>PLAN & ELEVATIONS | Detail Study and Preparation of<br>Masterplan of Barhakune Daha Area Multipurpose Park<br>Dang, Nepal | DATE:<br>JUNE 2019 |
|   |                                                                        |                         | CHECKED BY:  |  |  |                                 |   | SHEET NO.:<br>A/12 |
|   |                                                                        |                         | APPROVED BY: |  |  |                                 |   | REV. NO.:          |

Masterplan of Barhakune Daha Area Multipurpose Park

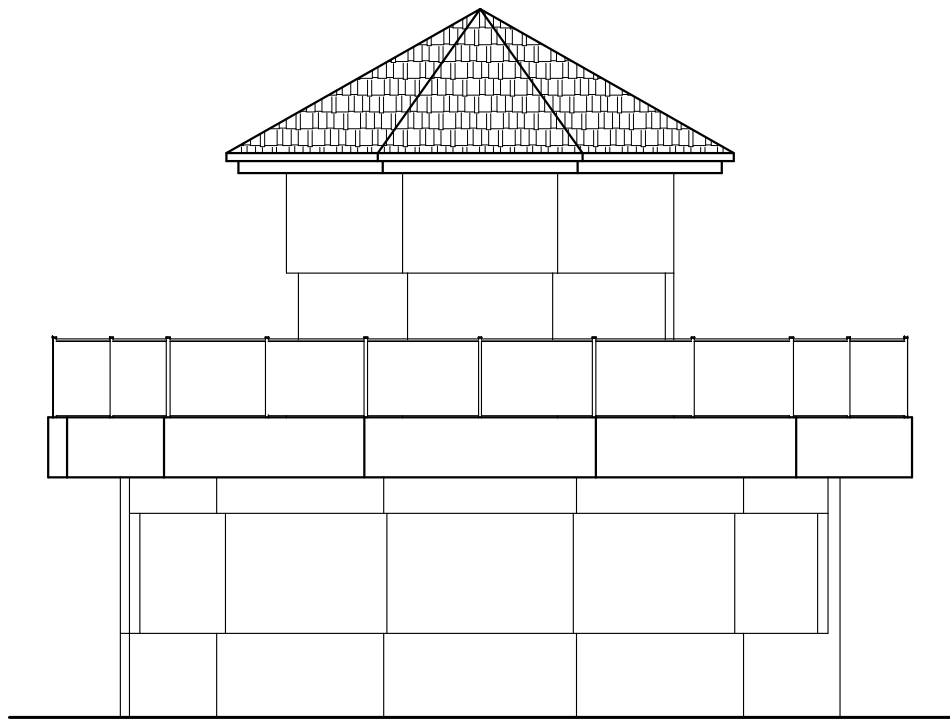

SIDE ELEVATION  
VIEW POINT

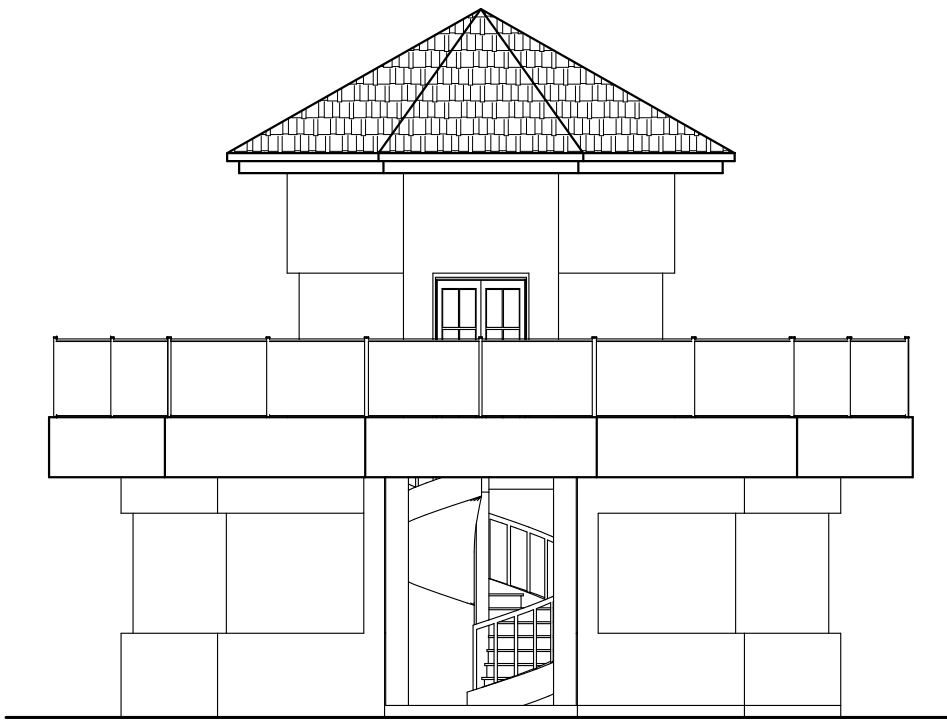

FRONT ELEVATION  
VIEW POINT

|   |                                                                        |                         |              |  |  |                          |   |                    |
|---|------------------------------------------------------------------------|-------------------------|--------------|--|--|--------------------------|---|--------------------|
| CLIENT :<br>GOVERNMENT OF NEPAL (GoN)<br>MINISTRY OF INDUSTRY, TOURISM, FOREST AND ENVIRONMENT<br>PROVINCE FOREST DIRECTORATE<br>Shiddharthanagar, Rupandehi, Nepal | CONSULTANTS :<br><b>Green Era Pvt. Ltd.</b><br>Attaria, Kailali, Nepal | SCALE :<br>1/8" = 1'-0" | DESIGNED BY: |  |  | VIEW POINT<br>ELEVATIONS | Detail Study and Preparation of<br>Masterplan of Barhakune Daha Area Multipurpose Park<br>Dang, Nepal | DATE:<br>JUNE 2019 |
|   |                                                                        |                         | CHECKED BY:  |  |  |                          |   | SHEET NO.:<br>A/13 |
|   |                                                                        |                         | APPROVED BY: |  |  |                          |   | REV. NO.:          |